



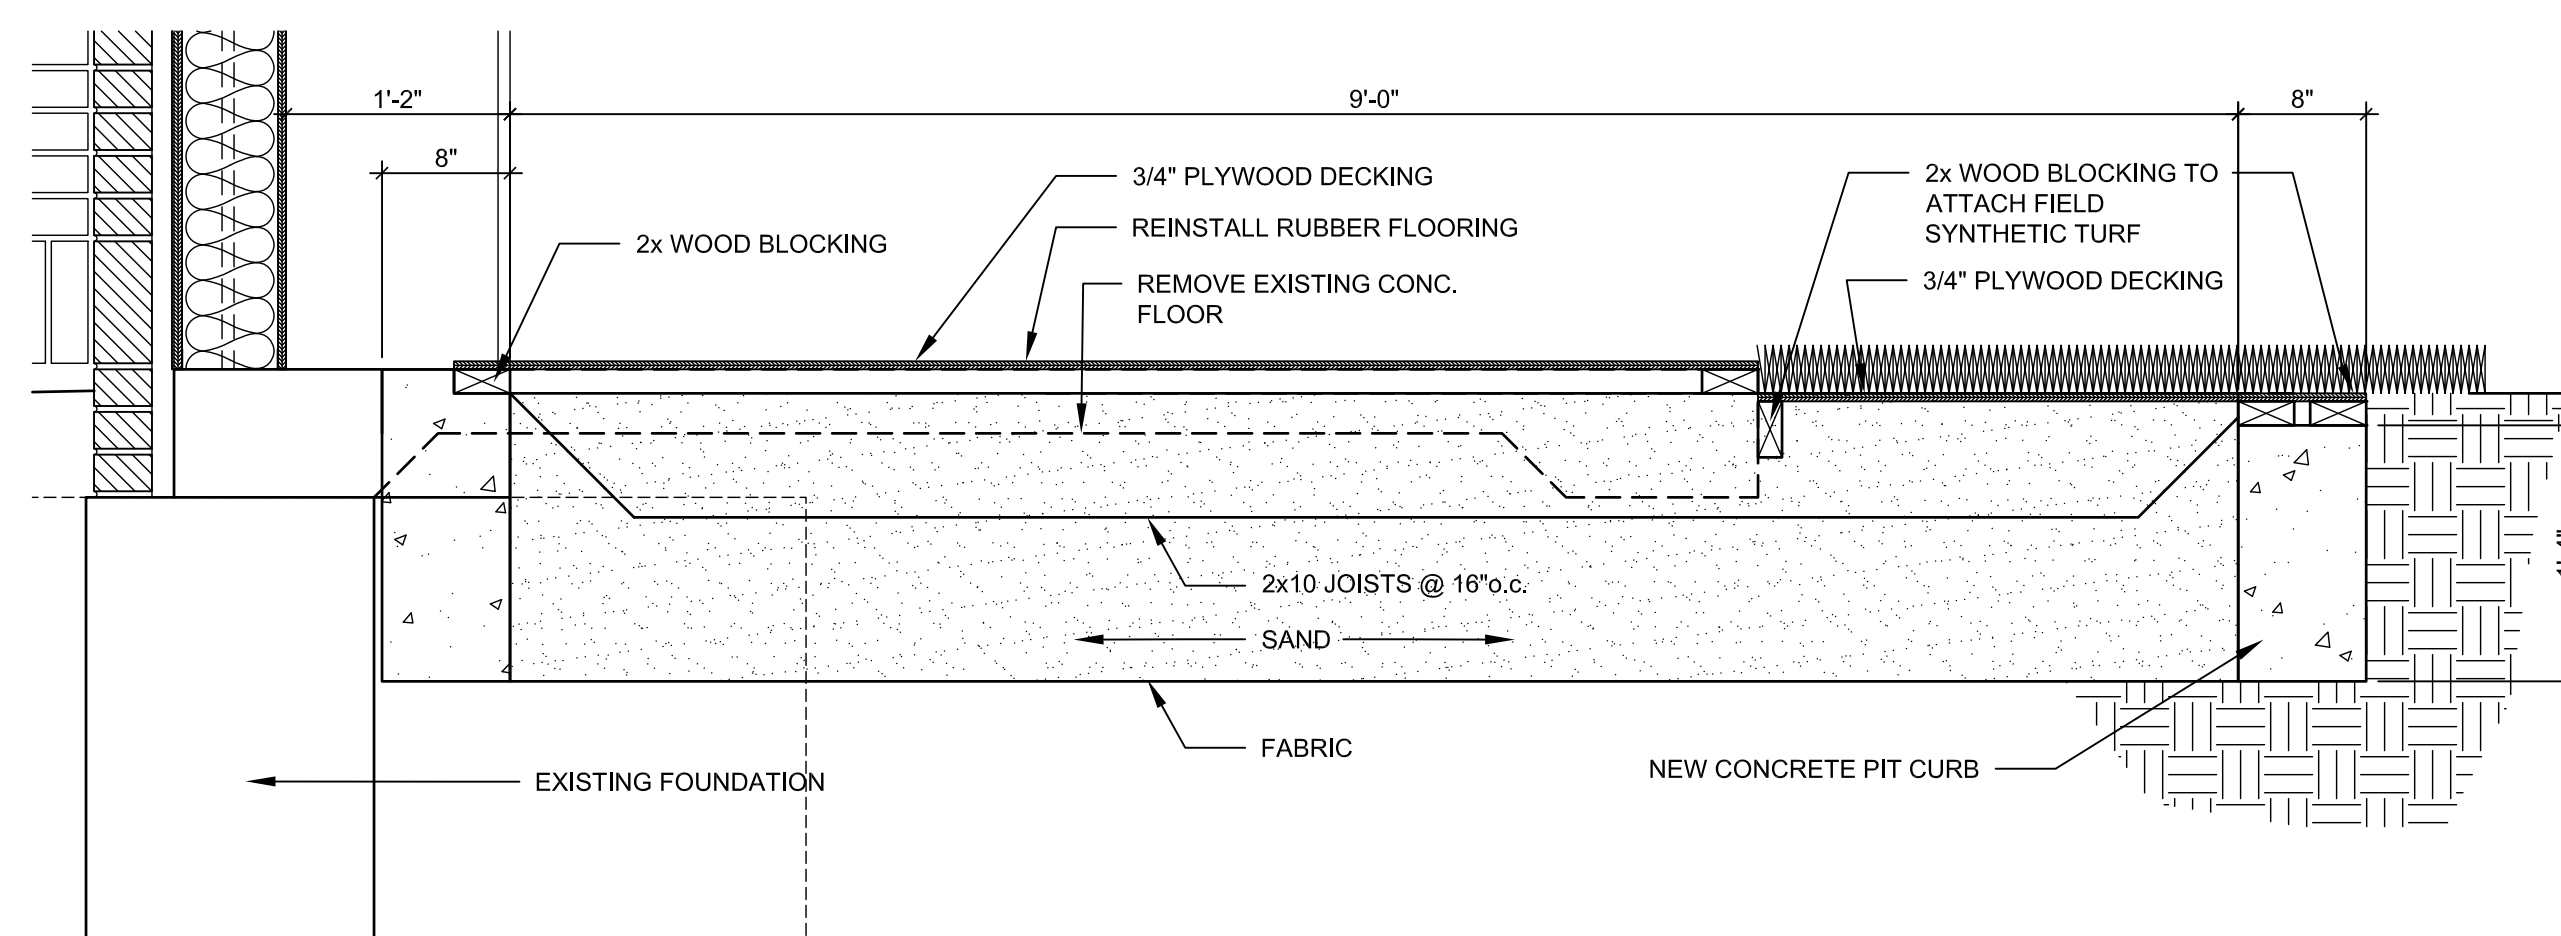

1 COMPOSITE FLOOR PLAN  
SCALE: 1" = 20'-0"

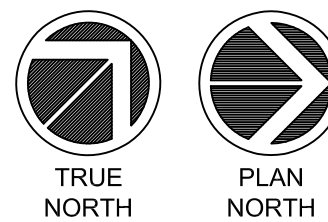

2 SECTION @ REMOVABLE LID  
SCALE: 1" = 1'-0"

ellison - auxier  
architects, inc.  
924 francis  
st. joseph, mo 64501  
phone: (816)-233-8003  
fax: (816)-233-7793  
www.ellison-auxier.com

REVISION DATE

PROJECT:  
New Construction for the  
Indoor Practice Facility  
Missouri Western  
State University  
St. Joseph, MO

SHEET:  
**A1**  
OF: 1  
DATE: 6.27.2017

CAG FILE: xxx OPERATOR INITIALS