

924 FRANCIS ST.
ST. JOSEPH, MO 64501
P: 816-233-8003 F: 816-233-7793
www.ellison-auxier.com

CONSULTANTS


NO.	ISSUE DESCRIPTION	DATE

PROJECT: E-SPORTS RE-BID
MISSOURI WESTERN STATE UNIVERSITY
4525 DOWNS DRIVE
ST. JOSEPH, MO


FIRST FLOOR PLAN

SHEET: 1
A211

OF: 1 DATE: APRIL 2020

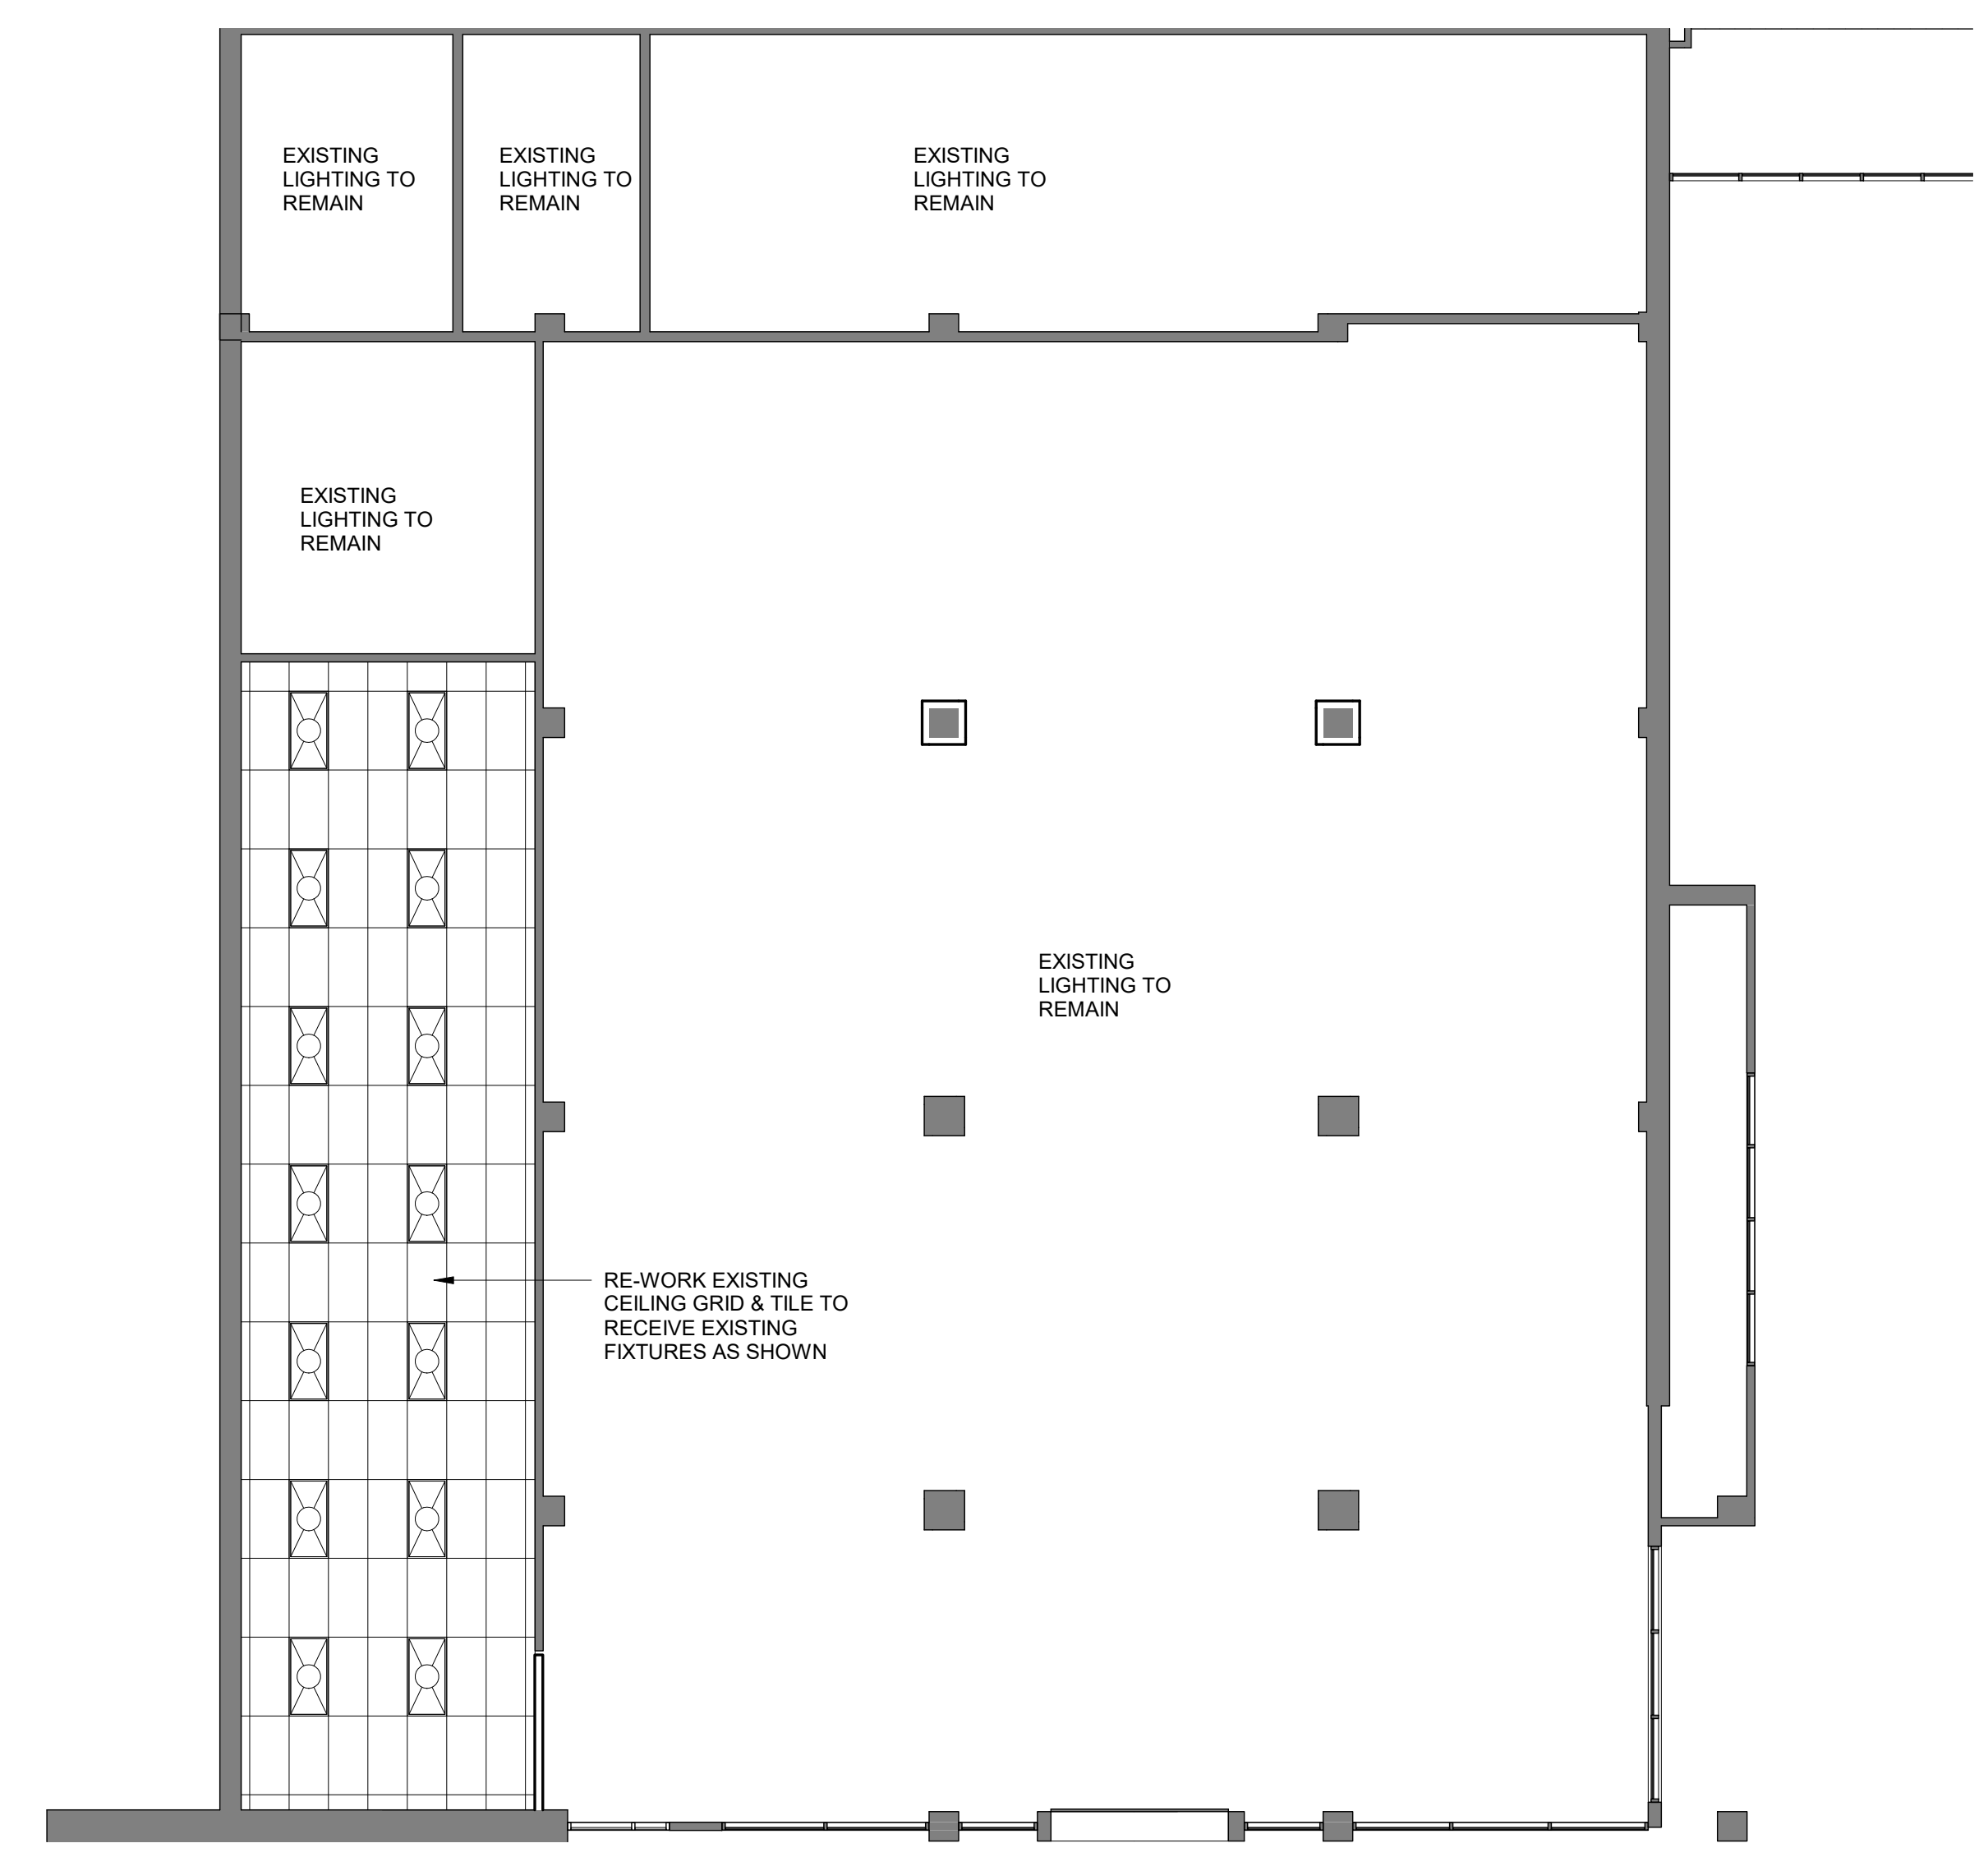

4 LEVEL 1 REFLECTED CEILING PLAN
SCALE: 1/8" = 1'-0"

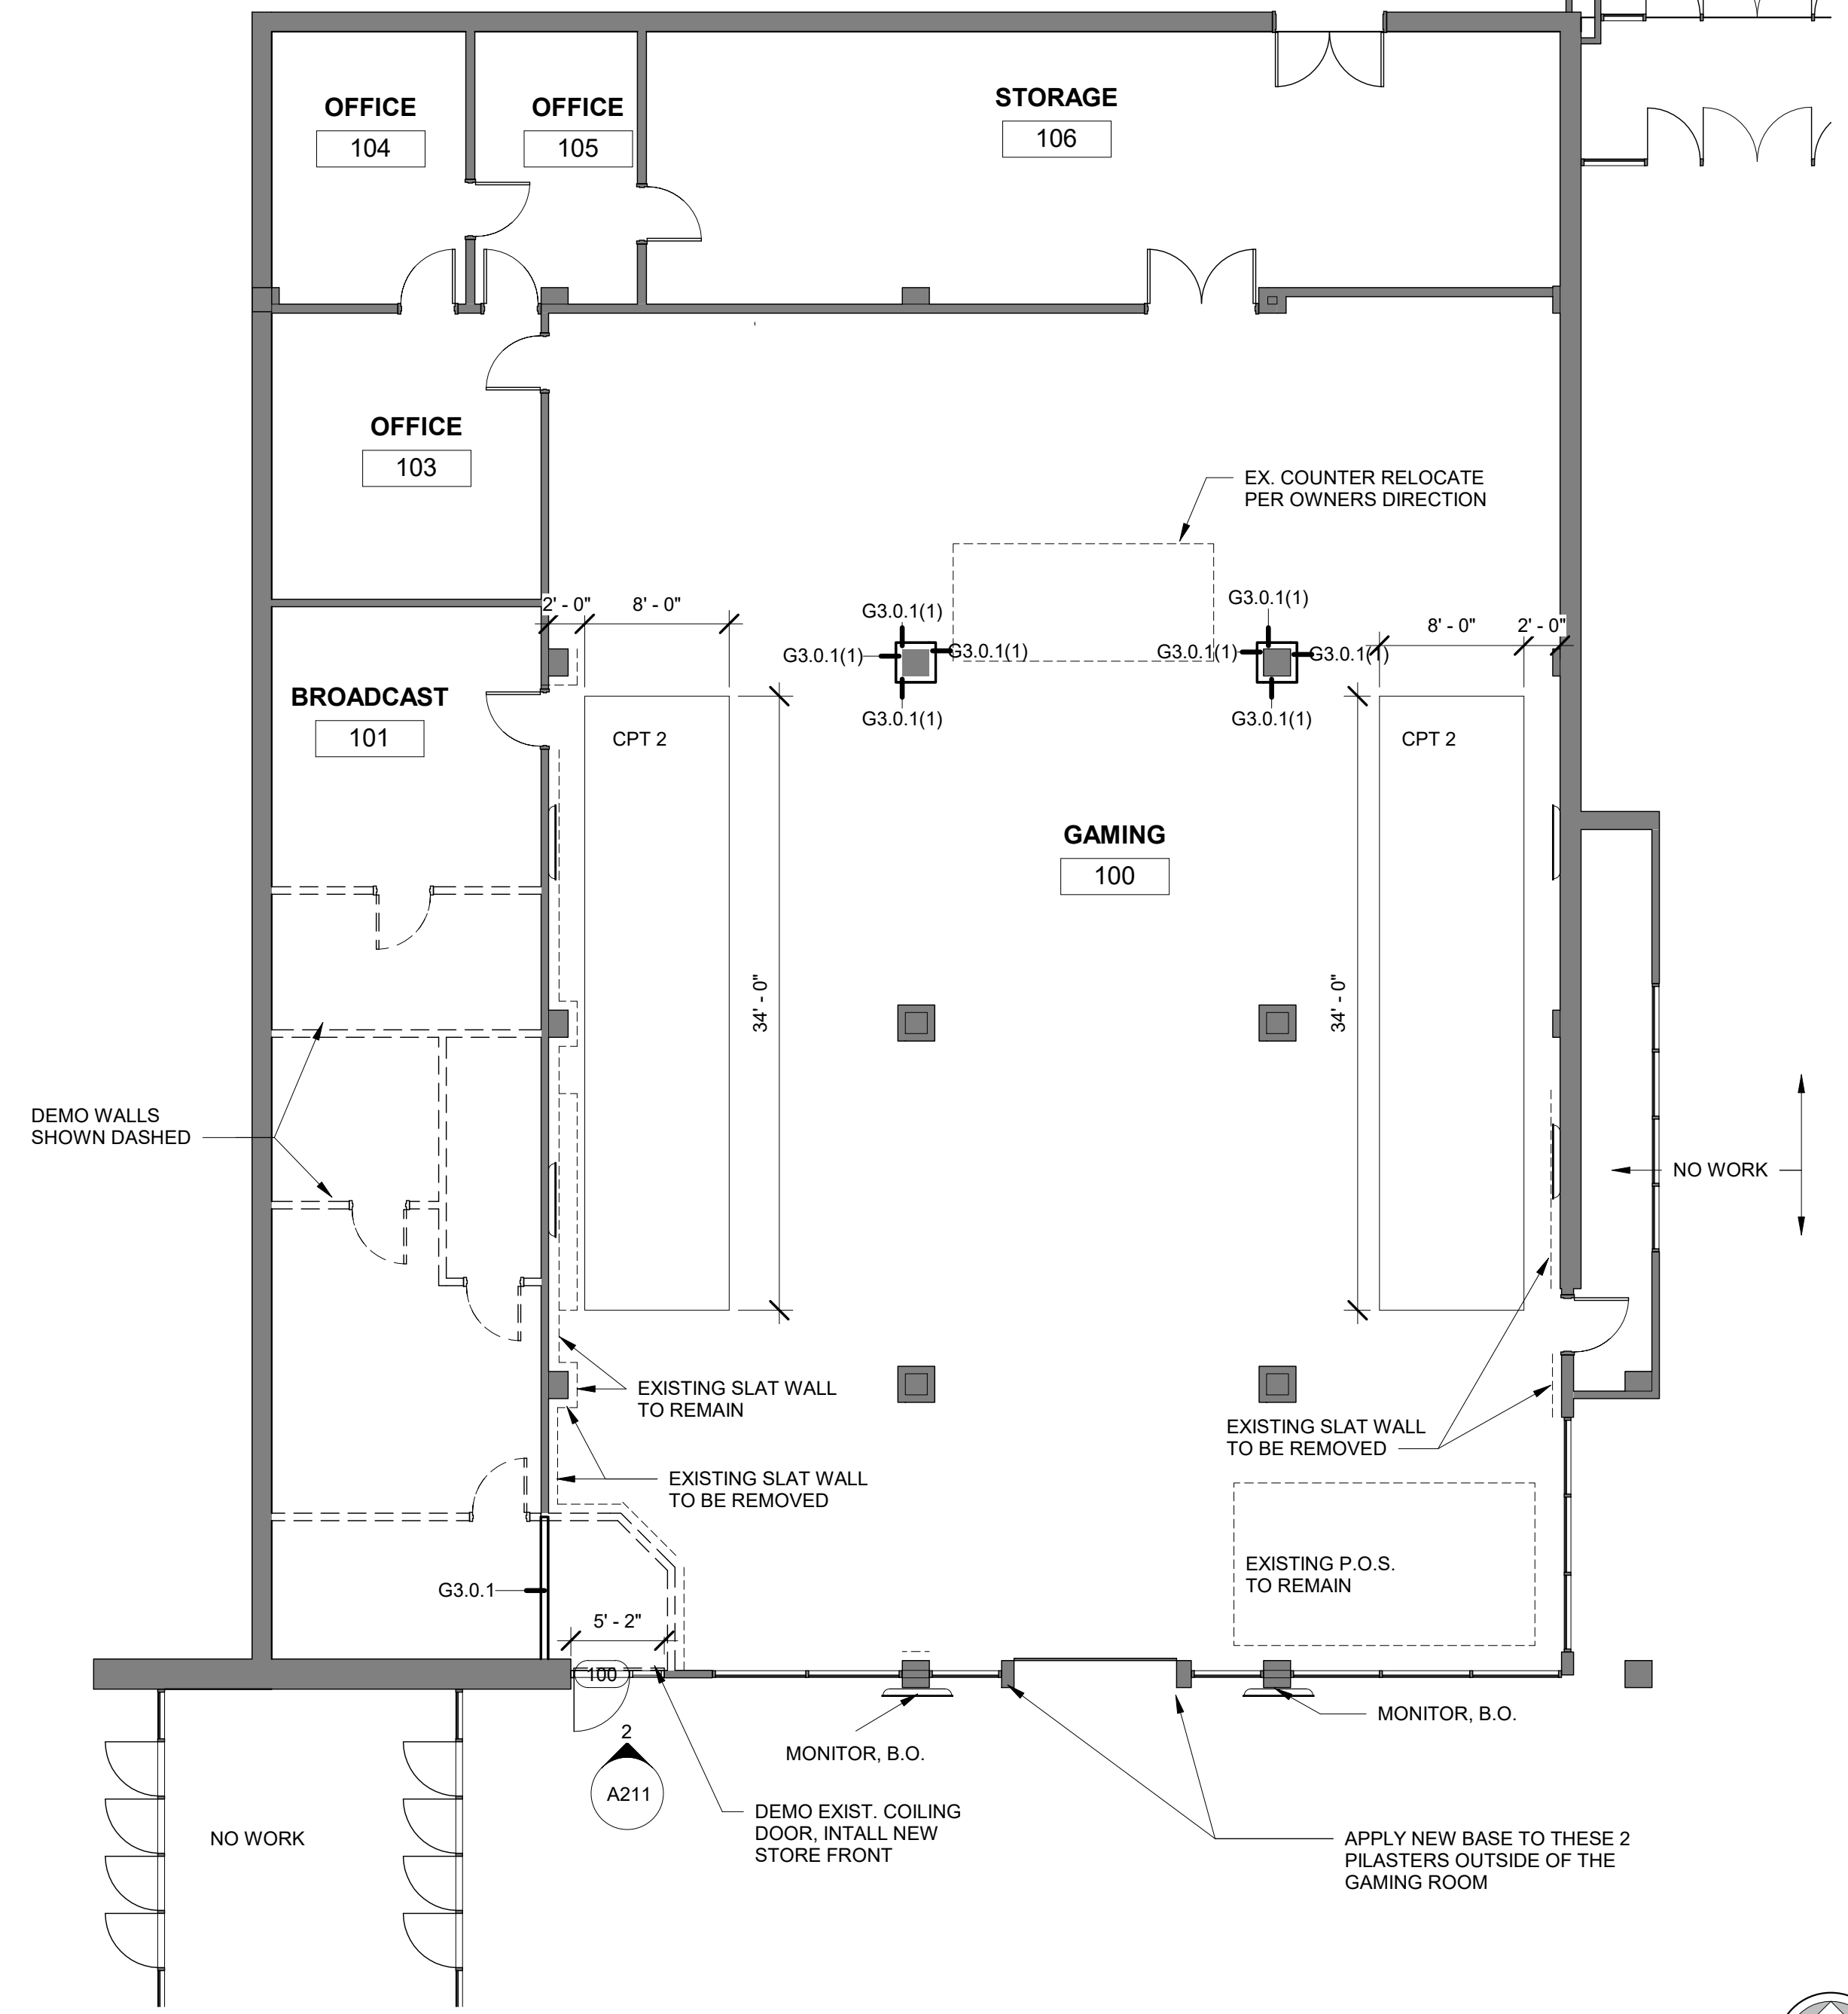

1 LEVEL 1 FLOOR PLAN
SCALE: 1/8" = 1'-0"


FINISH SCHEDULE								
NUMBER	NAME	FLOOR FINISH	BASE	NORTH WALL	EAST WALL	SOUTH WALL	WEST WALL	COMMENTS
100	GAMING	CPT1, CPT2	B1	P1	P1	P1	P1	
101	BROADCAST	C1	B1	P1	P1	P1	P1	
103	OFFICE	C1	B1	P1	P1	P1	P1	
104	OFFICE	C1	B1	P1	P1	P1	P1	
105	OFFICE	C1	B1	P1	P1	P1	P1	
106	STORAGE	-	-	-	-	-	-	

FINISH SCHEDULE
FLOOR:
CPT1 J&J COMMERCIAL TANDEM 2518 LOCK & KEY INSTALL ASHLAR
CPT2 J&J COMMERCIAL TANDEM 2522 PEAS & CARROTS INSTALL ASHLAR
CPT 3 J&J COMMERCIAL REVERIE 2615 FACTORY, INSTALL HERRINGBONE
BASE:
B1 JOHNSONITE 40 BLACK
WALLS:
P1 SW 7658 GRAY CLOUDS
METAL DOORS & FRAMES: SW 7069 IRON ORE
WOOD STAIN: SW 3135-O NEW EBONY


- PLAN NOTES:
1. DEMO ALL DASHED WALLS. PREP SURFACES FOR NEW FINISHES.
 2. EXISTING FLOOR TILE WILL REMAIN. PATCH AND REPAIR ANY LOOSE TILES.
 3. NO WORK IN 106 STORAGE.
 4. DEMO CROWN MOULDING ON 4 COLUMNS AND 2 PILASTERS ON THE WEST WALL.

DOOR SCHEDULE									
NUMBER	WIDTH	HEIGHT	THICKNESS	DOOR TYPE	DOOR MATERIAL	FRAME TYPE	FRAME MATERIAL	FIRE RATING	COMMENTS
100	3' - 1"	6' - 10"	1 3/4"	D4	ALUM.	16	ALUM.		


HARDWARE:
DOOR 100: BY STOREFRONT SUPPLIER. PULL, CLOSER LCN4040, V.D. 99
SERIES PANIC, CYLINDER
DOORS 103 & 108: SCHLAGE MORTISE CYLINDER STOREROOM LOCKSET W/ I.C. CORES, HINGES & LCN 4040 CLOSER

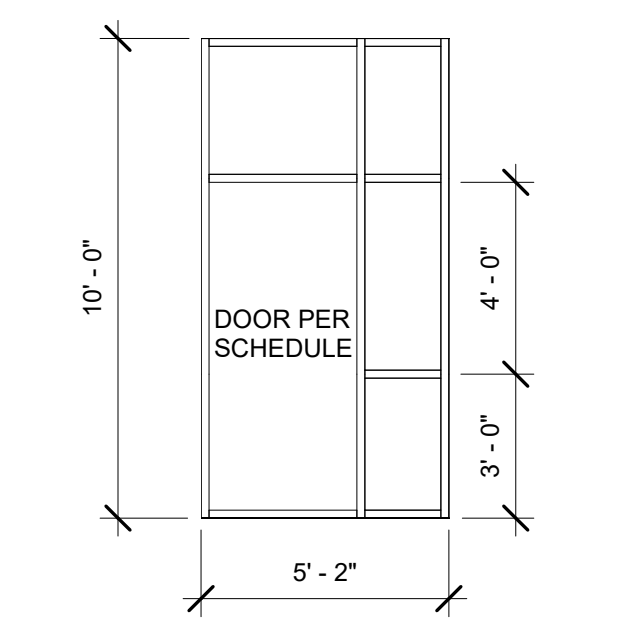

2 STOREFRONT
SCALE: 1/4" = 1'-0"

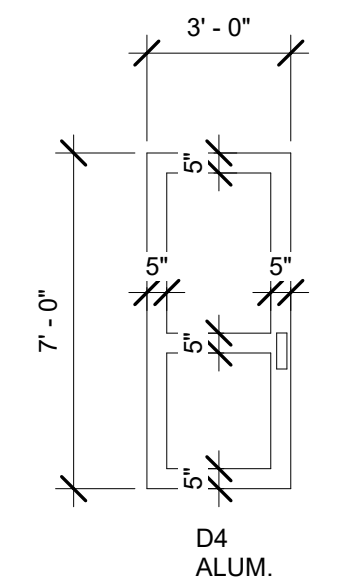

3 DOOR TYPE ELEVATIONS
SCALE: 1/4" = 1'-0"

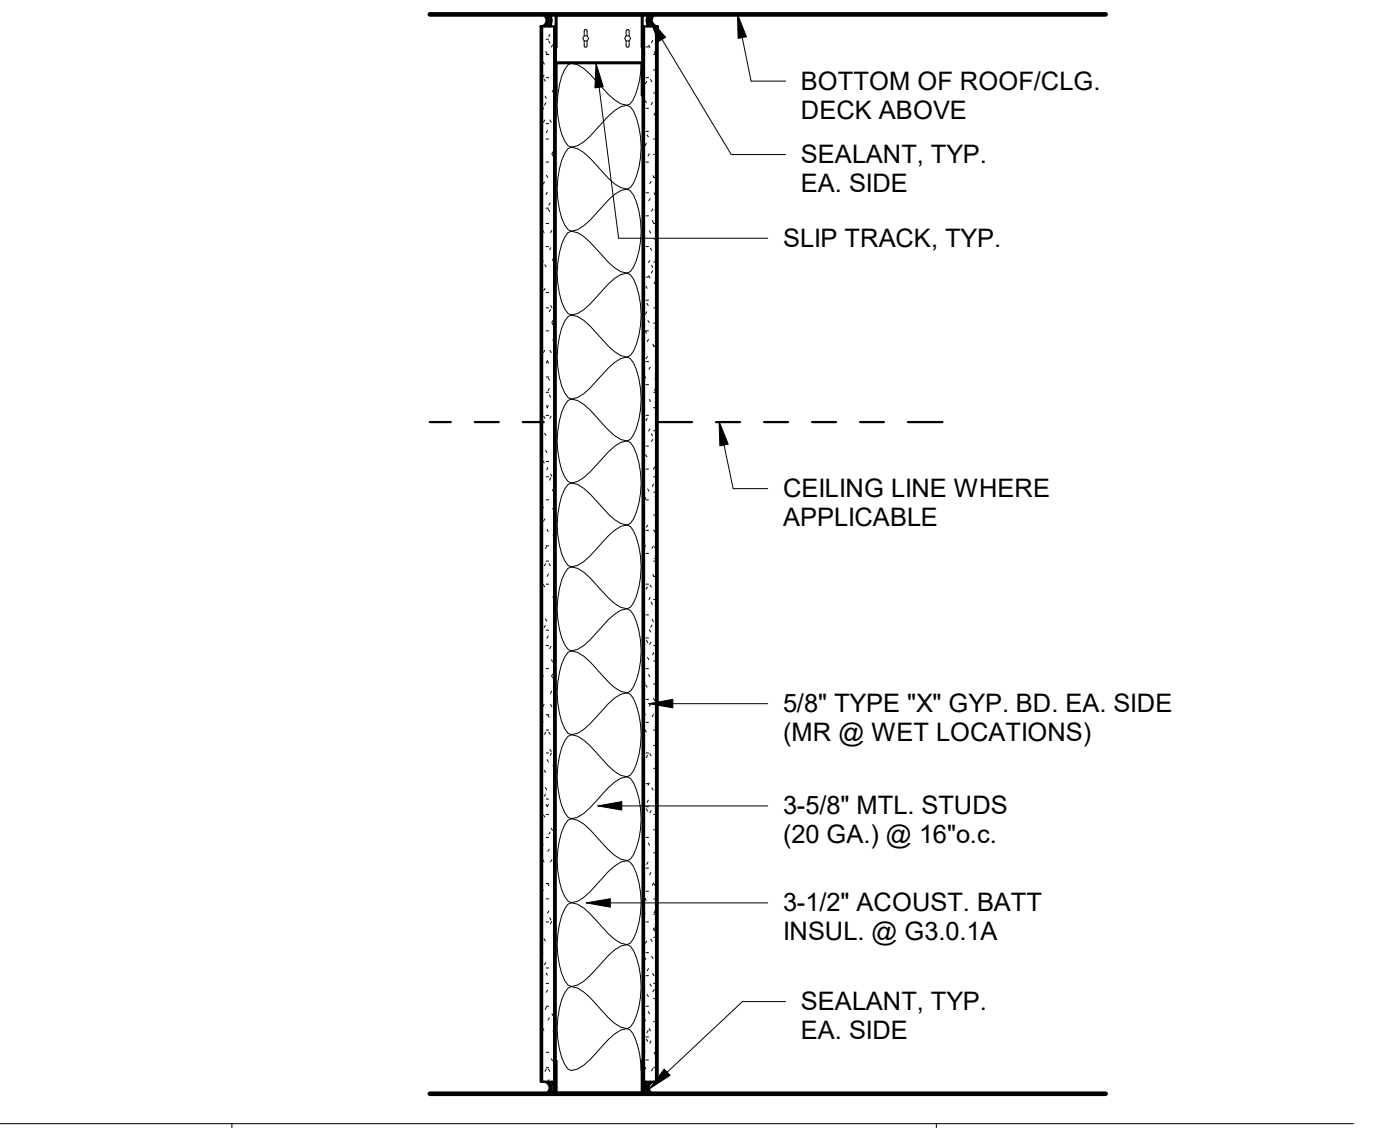

G3.0	FIRE RATING: 0 HR.	UL #: N/A
G3.0.1	3-5/8" METAL STUDS	
G3.0.1A	3-5/8" METAL STUDS w/ ACOUST. INSUL.	

6 WALL PARTITIONS
SCALE: 1 1/2" = 1'-0"

4/29/2020 3:50:16 PM Z:\Education\Missouri\Western\BLUM UNIDOME Sports\E-SPORTS RE-BID\Blum Union re-bid 2020.rvt