


# ELLISON-AUXIER ARCHITECTS INC.

924 FRANCIS ST. JOSEPH, MO 64501 (816) 233-8003 FAX 233-7793


**PROJECT:** PROPOSED RENOVATIONS  
STUDENT UNION  
MISSOURI WESTERN STATE COLLEGE  
4525 DOWNS DRIVE  
SAINT JOSEPH, MISSOURI

**SHEET:** M3  
**OF:** 3  
**DATE:** 12-8-98

54B #4821902  
**SMITH & BOUCHER, INC.**  
CONSULTING ENGINEERS  
8620 WEST 110TH STREET  
OVERLAND PARK, KANSAS 66210  
(913) 345-2127  
smith & boucher, inc.  
(913) 345-0617 (FAX)

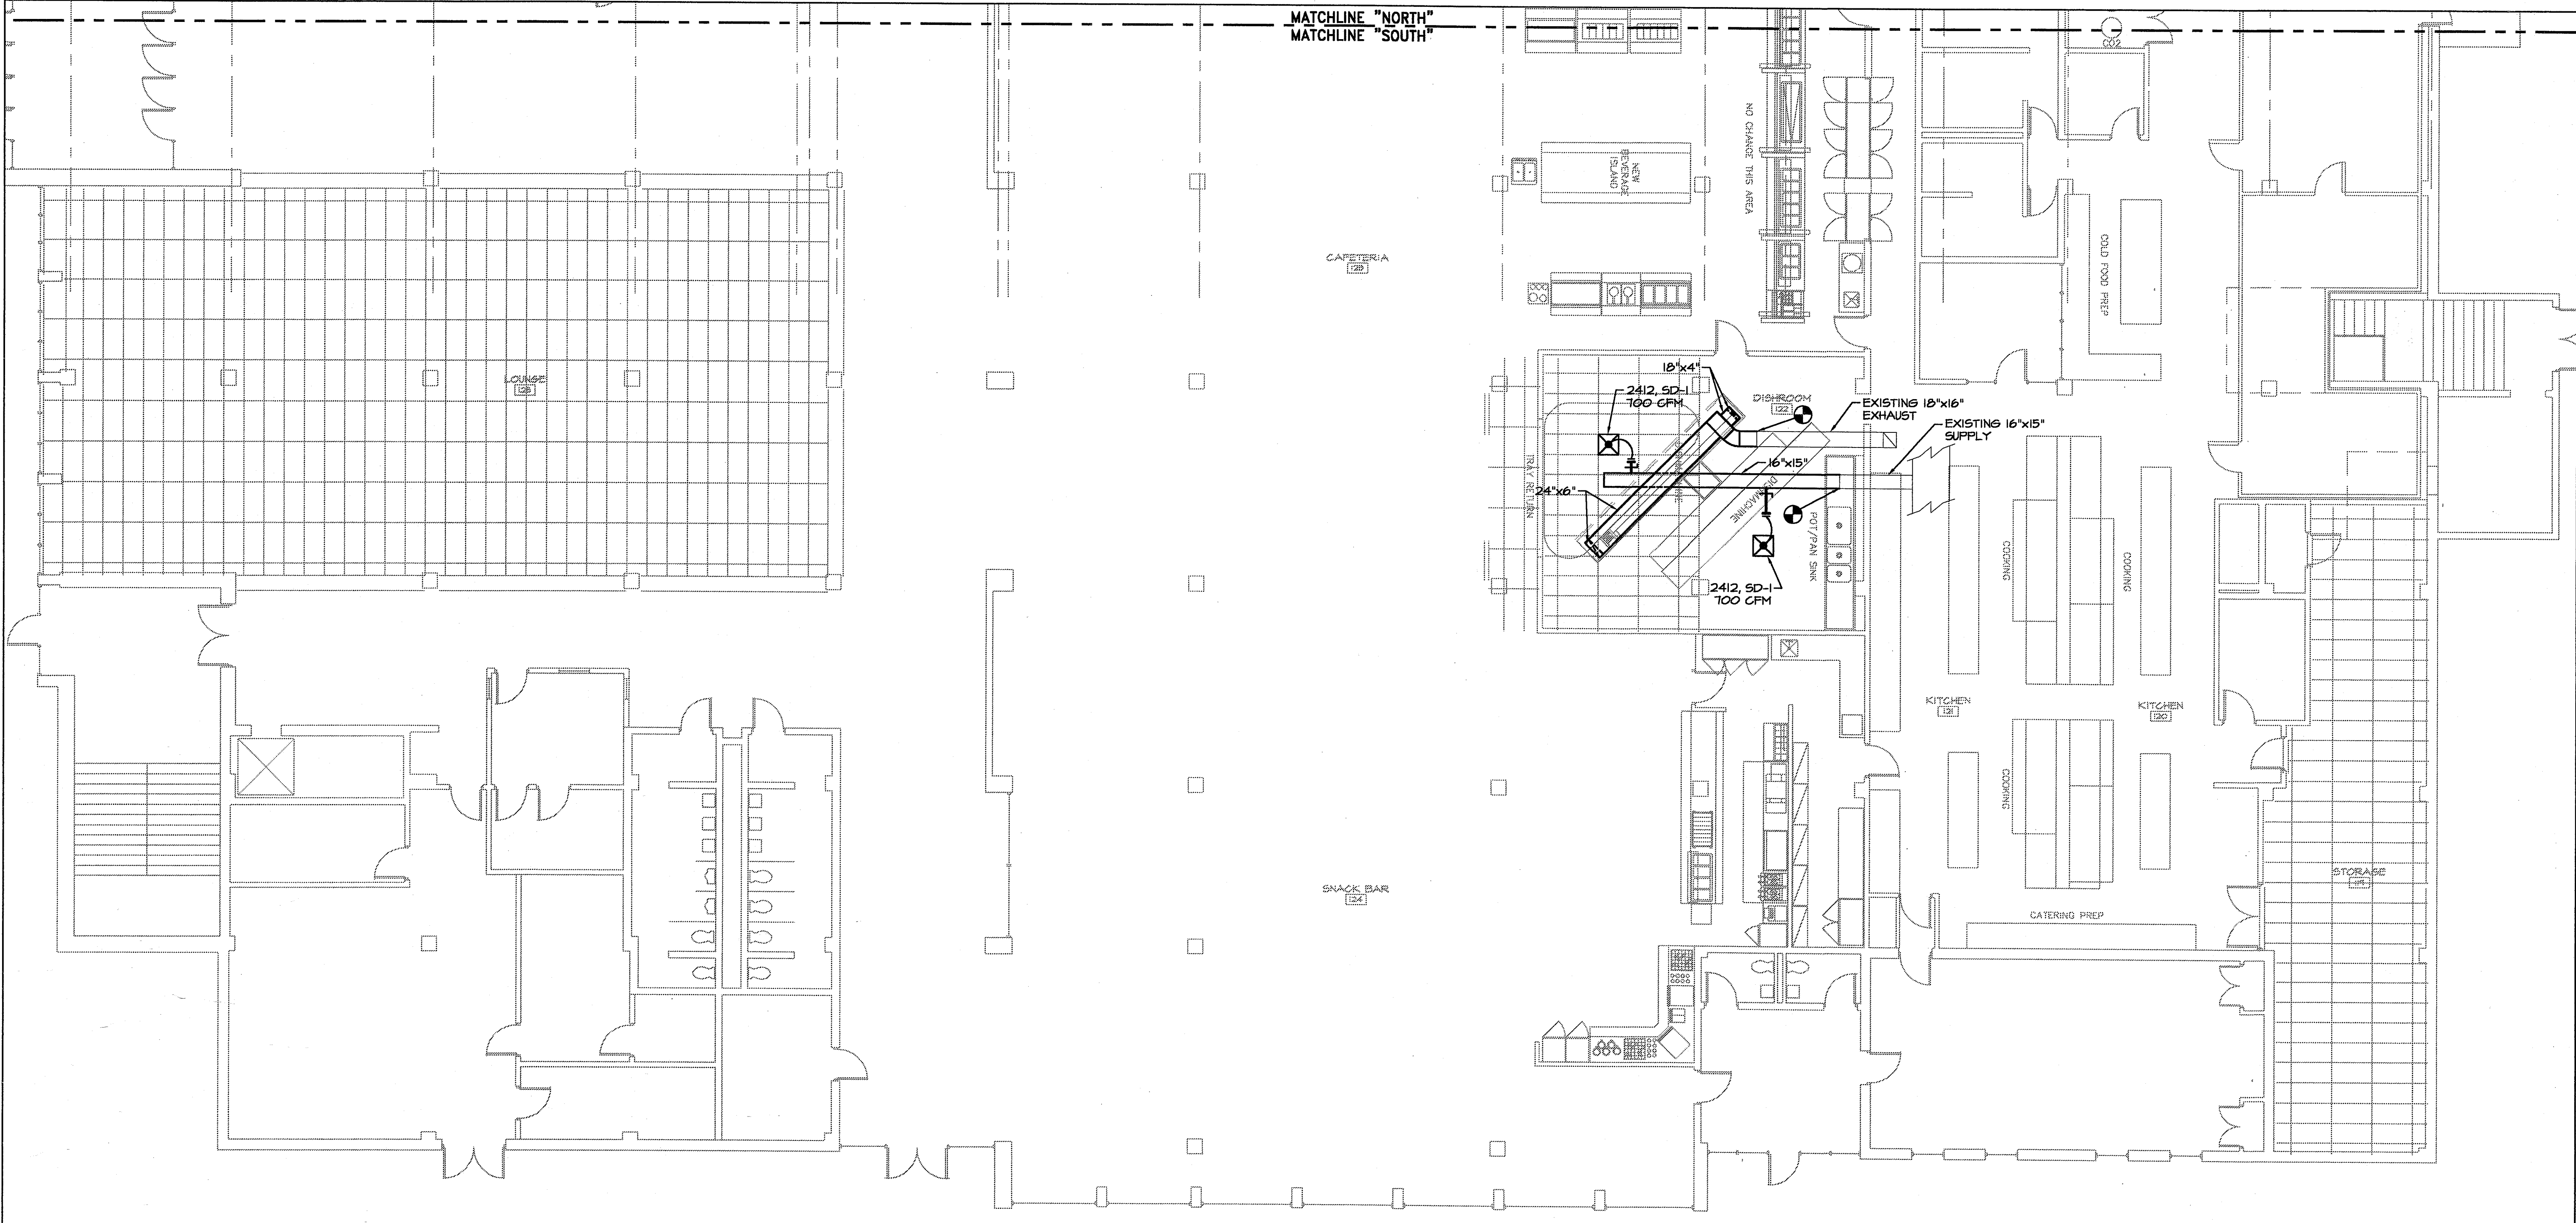

**FIRST FLOOR PLAN - HVAC - SOUTH**  
SCALE: 1/8"=1'-0"

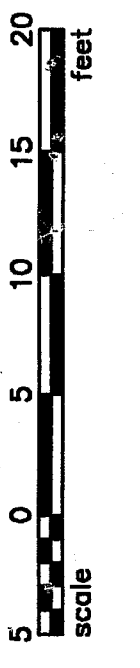

PROJECT NAME: MISSOURI WESTERN STATE COLLEGE STUDENT UNION  
PROJECT NUMBER: 9827002  
CAD DRAWING FILE NAME: 9827002.DWG  
DRAWING NUMBER: 12-4-98  
OPERATOR INITIALS: JAS  
LAST CORRECTION DATE:  
PLOT DATE: