



FIXTURE SCHEDULE


- A. 2'x4' 3 LAMP RECESSED FLOURESCENT FIXTURE WITH DEEP CELL PARABOLIC LOUVERS, FOR 2TTV, COLUMBIA #F4-24-3G-43363-1, DAYBRIGHT #2F965332-365L, LITHONIA #2PM6G-332-10D-AFAF.
- B. 6" DIA. RECESSED DOWNLIGHT FOR UP TO 200W, TYPE A LAMP, HALO #1500T-1400BA, PRESOLITE #1222-B262.
- C. 6" DIA. RECESSED WALLWASHER FOR UP TO 200W TYPE A LAMP, HALO #17B02T-1010G, PRESOLITE #1235-120.
- D. 8' 4 LAMP FLOURESCENT FIXTURE WITH INJECTION MOLDED ACRYLIC LENS, FOR 2TTV, DAYBRIGHT #TDN240, GUTH WM #ACR6781-120V BALLAST FOR PUMP HOUSE LIGHTS.
- E. INDIRECT FLOURESCENT 4 LAMP FIXTURE, LUNA SKYLIGHT II, OR EQUAL FOR 2TTV.
- EL1 RECESSED DECORATION EMERGENCY LIGHTING 12 VOLT, 12 WATT HALOGEN LIGHTS AND BATTERY HUBBELL #CL-12-25-2-C12H.
- EL2 RECESSED DECORATION TYPE EMERGENCY LIGHTING 6 VOLT, 8 WATT HALOGEN LIGHTS, AND BATTERY HUBBELL #CL-6-25-2-PB-1 HIGHLIGHTS #GC-1-06
- EX LED EXIT SIGN WITH BATTERY LITHONIA #LE-5-IR/2R-271 ELN HUBBLE #CWD-PRA-1-I-CMC-B
- F. 2'x4' 3 LAMP RECESSED FLOURESCENT FIXTURE WITH .125" THICK P-12 ACRYLIC PLASTIC LENS. FOR 2TTV, WILLIAMS #506-524-332S-RKKA125, DAYBRIGHT # 2D6332-RA2, LITHONIA #25P6 -332-RN-A12 .125-AFAF.
- G. COMPACT FLOURESCENT DOWNLIGHT FOR TWO 26W LAMPS FOR 2TTV, EDISON-PRICE #DUPLEX/8/W/F, KURT-VERSEN #P642.
- H. 400W HPS LOW BRIGHTNESS DOWNLIGHT FOR 2TTV, HUBBLE #VLB-0440H-1G8.
- I. 4'-0" LONG SURFACE MOUNTED FOURLITE FIXTURE WITH ACRYLIC LENS. DAYBRITE #DNM432 WILLIAMS #ACR6782
- J. 10-7/8" * ROUND SEMI-RECESSED WALL FIXT. 50W M.H., 2TTV KIM #WF33G-50MH2TT-BL-F.
- K. WALL LIGHTER 400W CUTOFF, 400W M.H., 2TTV GE #400W MHAP SC3.
- L. WALL LIGHTER 250W CUTOFF, 250W M.H., 2TTV GE #250W MHAP SC3.
- N. 4', 2 LAMP FLOURESCENT STRIP FIXTURE, WILLIAMS #16-4-232-OC, DAYBRITE #T232, LITHONIA #C232-AFAF.
- O. WALL MOUNTED COMPACT FLOURESCENT FIXTURE, LITHONIA #W8CM-28DTT OR APPROVED EQUAL.
- P. 4', 2 LAMP, WALL MOUNTED, FLOURESCENT FIXTURE W/DOWNLIGHT ONLY, FOR 2TTV WILLIAMS #24-4-232OC-GT, DAYBRITE #C232M, LITHONIA #45232-A12.
- Q. 1'x4', 2 LAMP, RECESSED FLOURESCENT FIXTURE WITH .125" THICK P-12 ACRYLIC LENS, WILLIAMS #506-514-232OC-RKSA125, DAYBRITE #D6232-RA2, LITHONIA #5P6-232-RN-A12.125-AFAF.
- R. GE DSMT 40M4HIGM2DB LUMINAIRE. IES TYPE III FIXTURE WITH (1) 400 WATT METAL HALIDE LAMP. BALLAST TO BE 277 VOLT, 1 PHASE HPF WITH -40 DEGREE RATING. POLE SHALL BE LEXINGTON #2500-6060BQ4 25" HIGH SQUARE ANODIZED ALUMINUM. COLOR OF FIXTURE AND POLE TO BE DARK BRONZE.

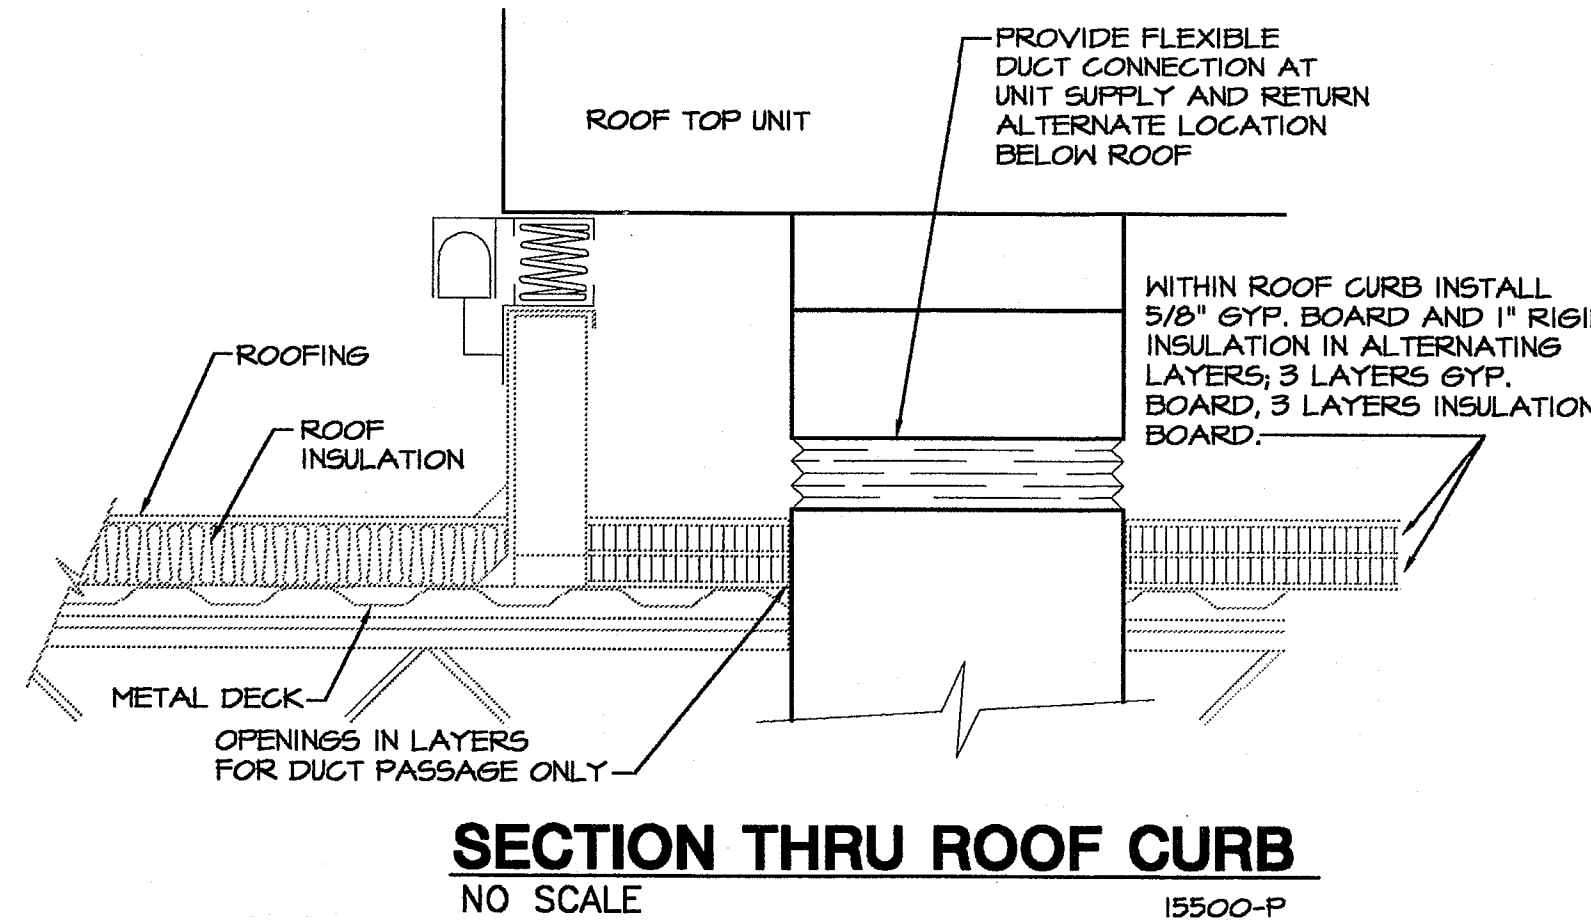


SECTION THRU ROOF CURB
NO SCALE 15500-P

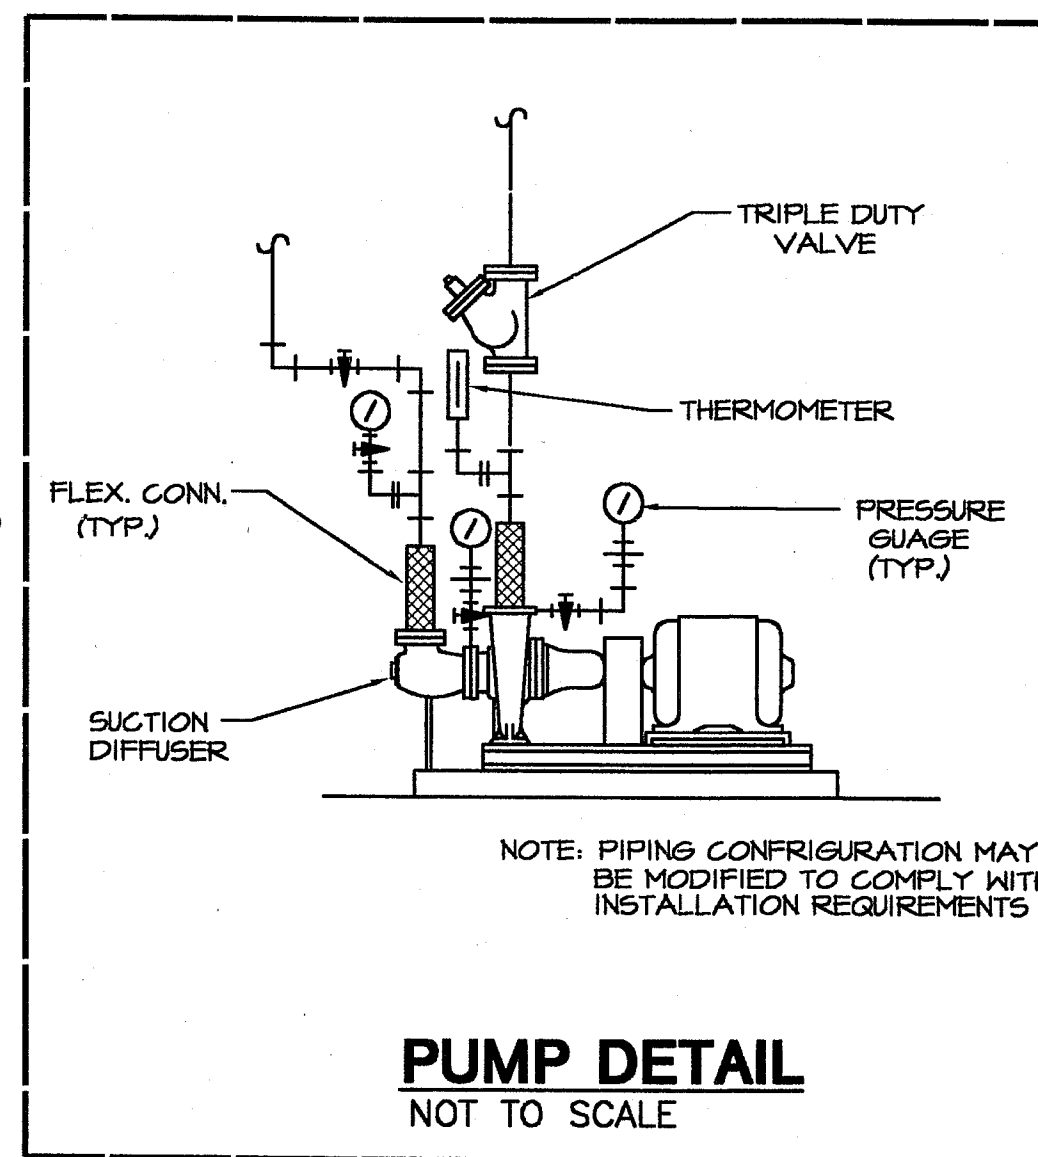


PUMP DETAIL
NOT TO SCALE

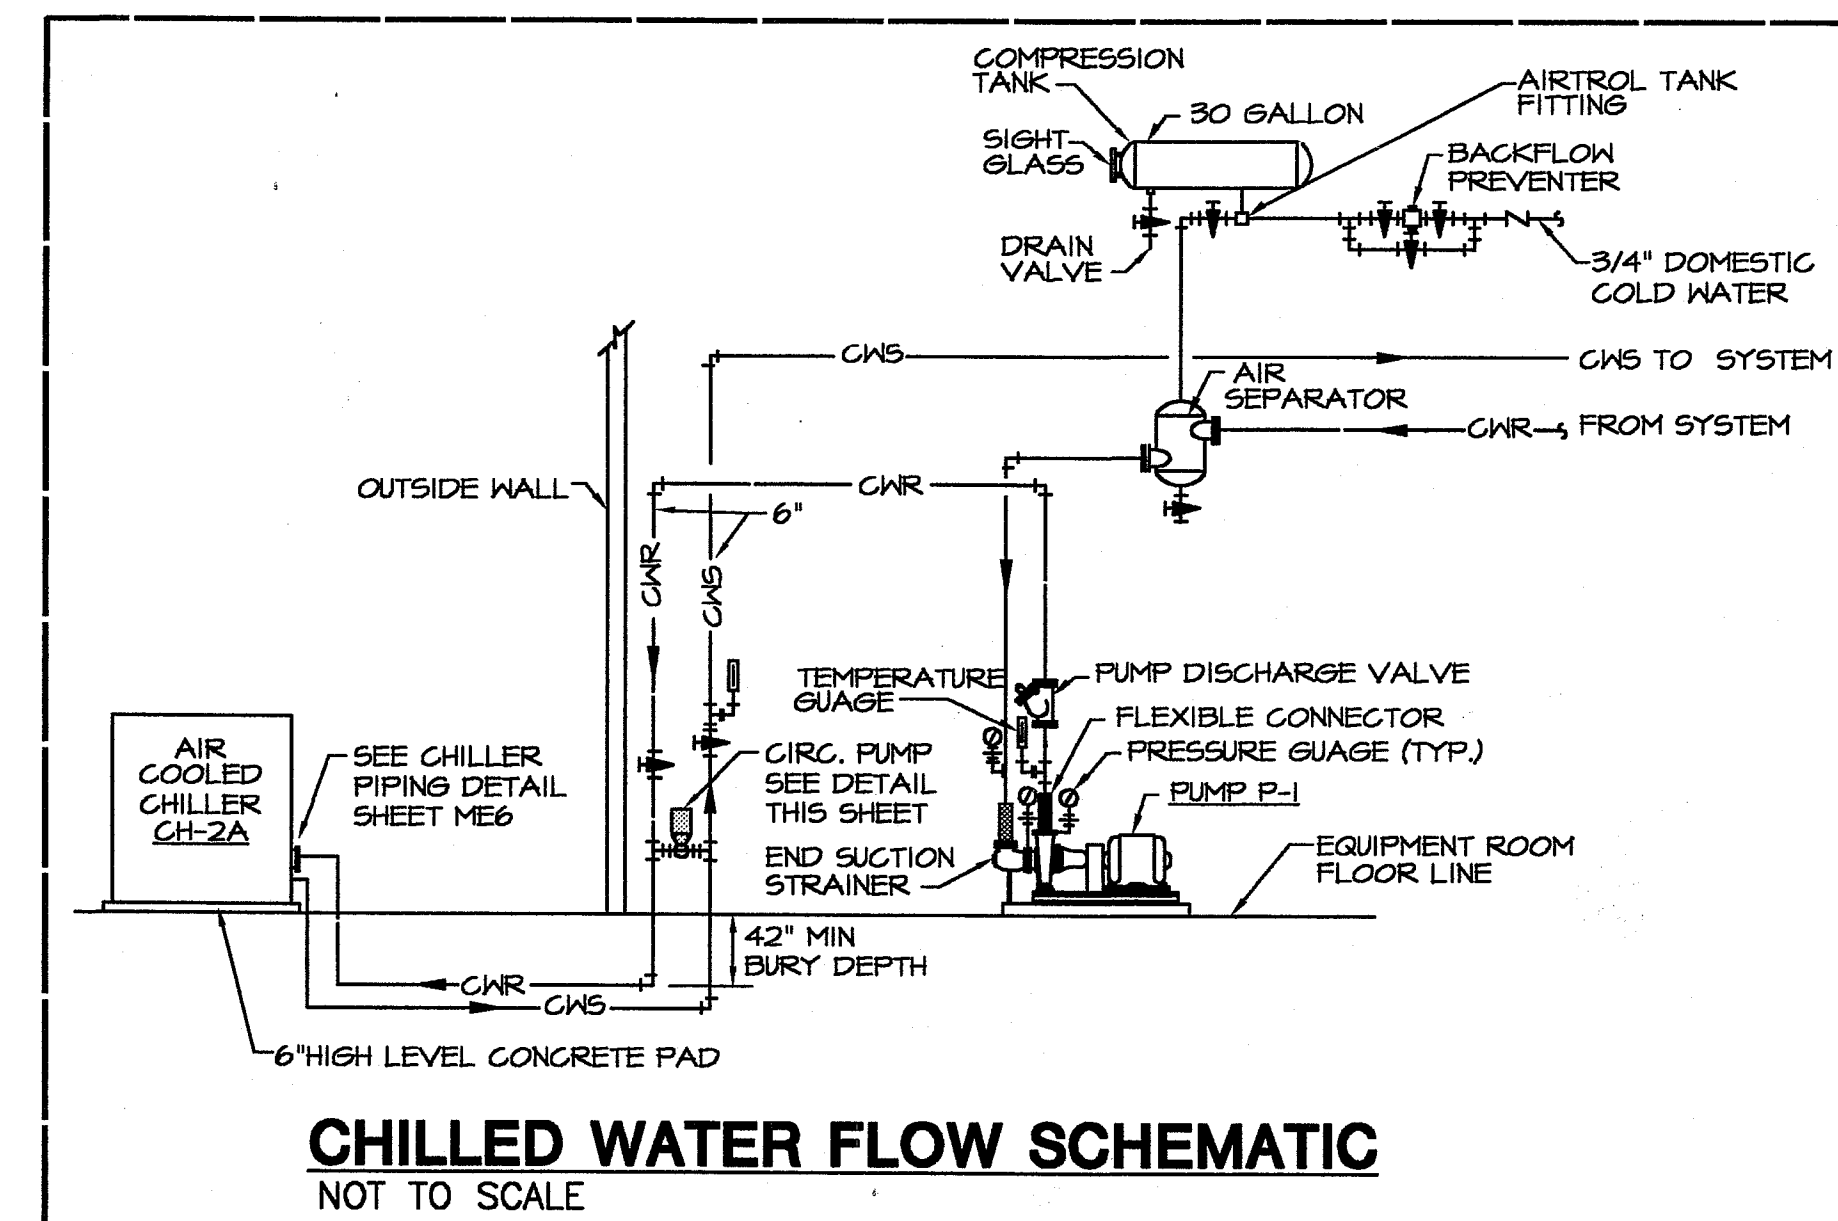


CHILLED WATER FLOW SCHEMATIC
NOT TO SCALE

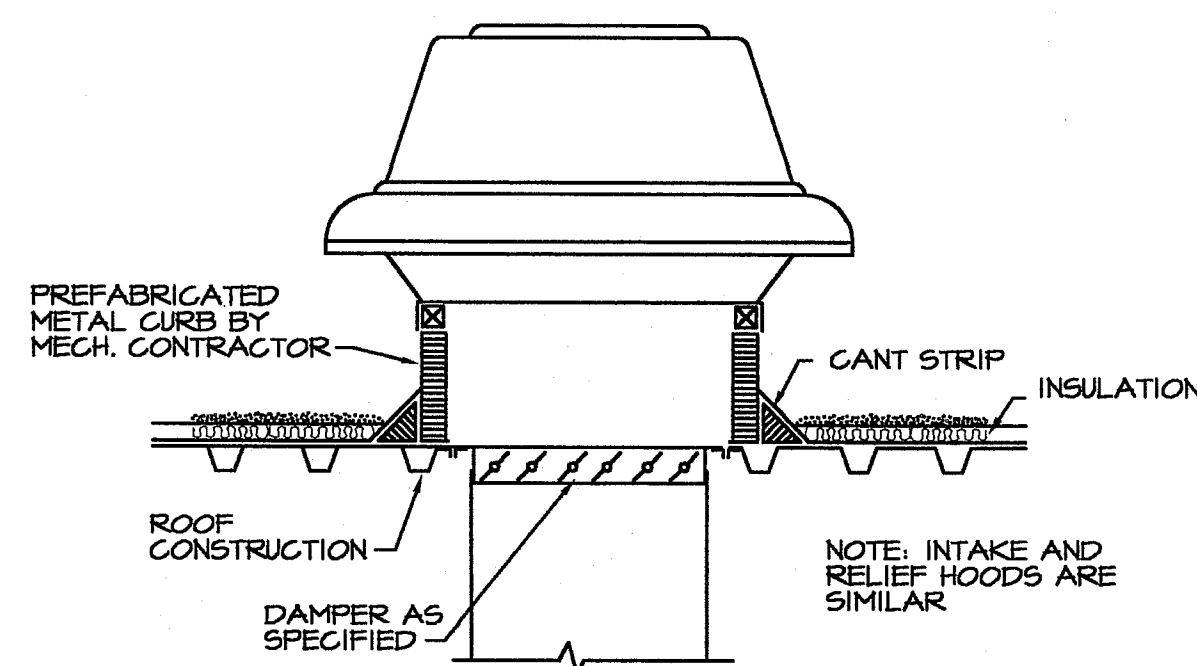


POWER ROOF VENTILATOR
NOT TO SCALE 15880-A

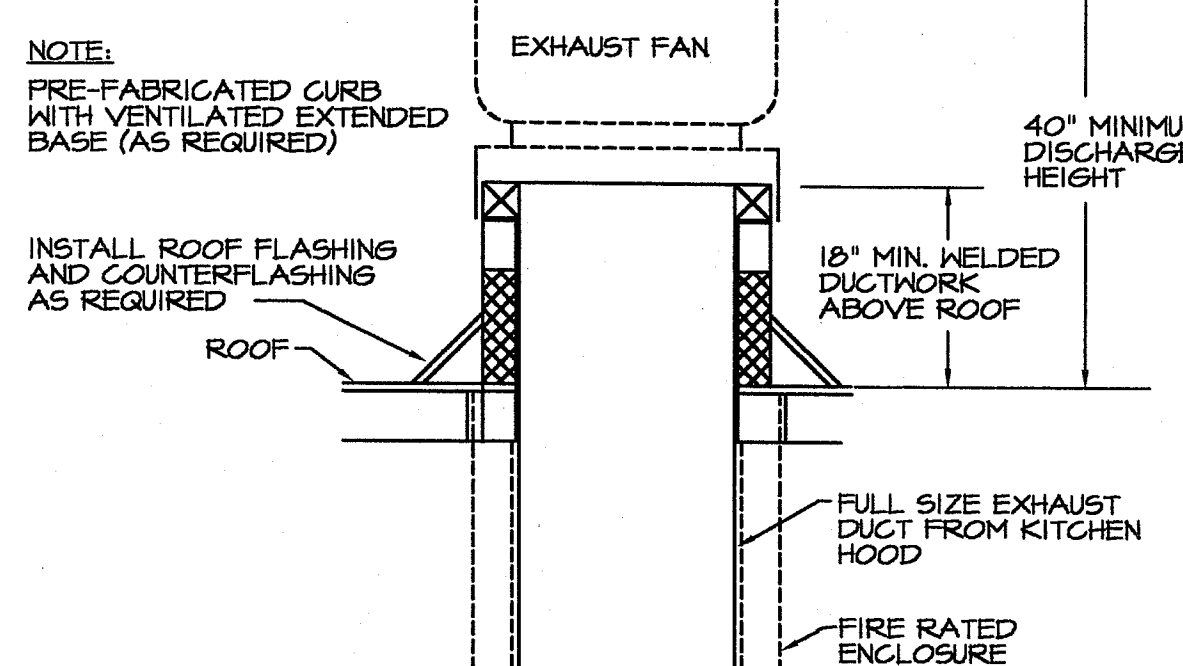


KITCHEN HOOD EXHAUST FAN DETAIL
NOT TO SCALE 15880-E

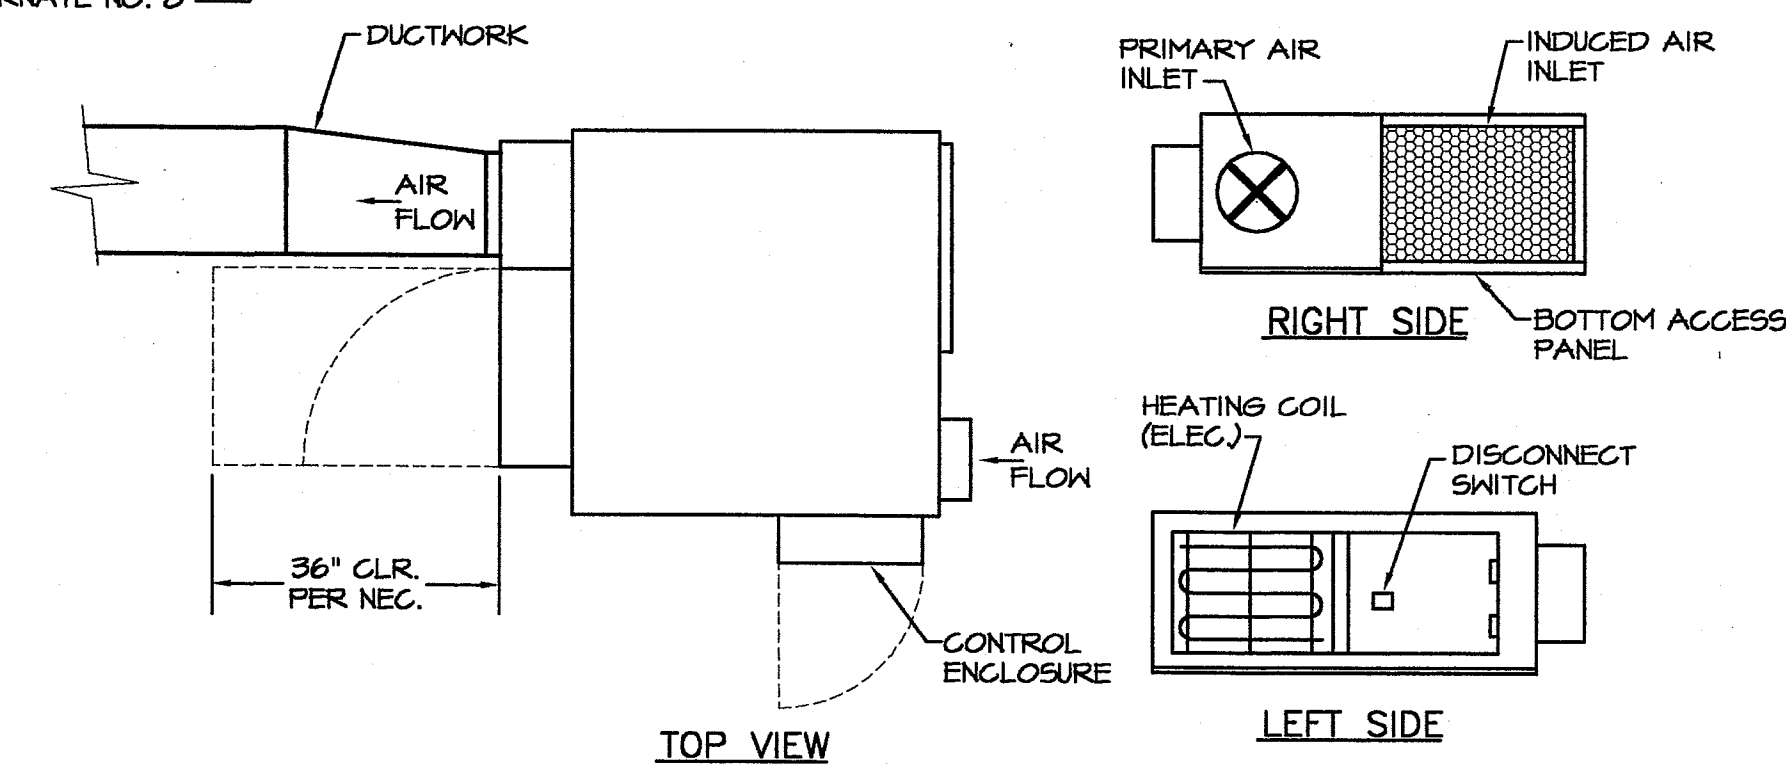


TYPICAL FPVAV TERMINAL
NOT TO SCALE (ELECTRIC HEAT) 15500-G

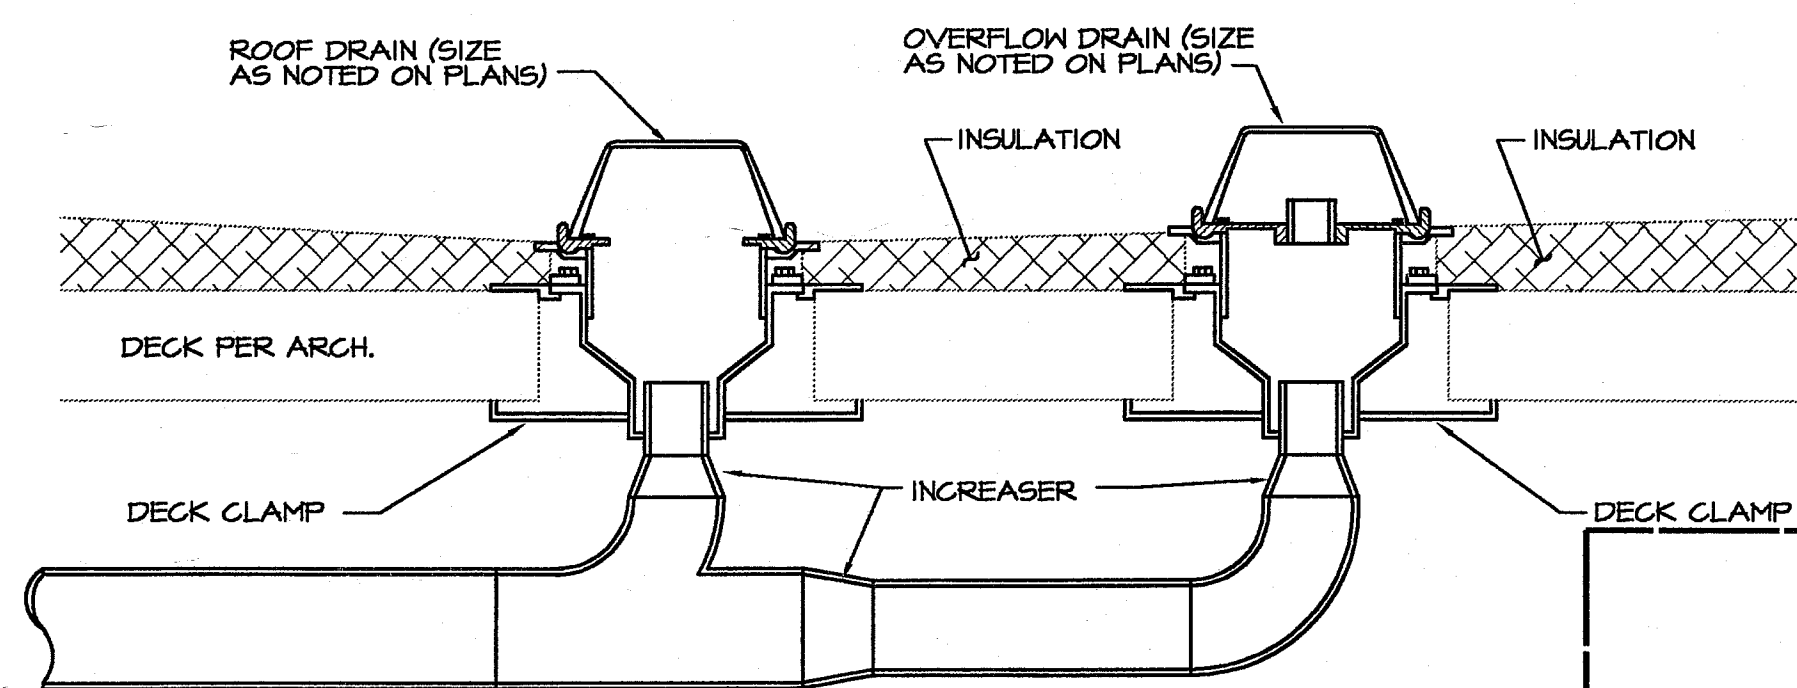


ROOF DRAIN WITH OVERFLOW
NOT TO SCALE 15450-K

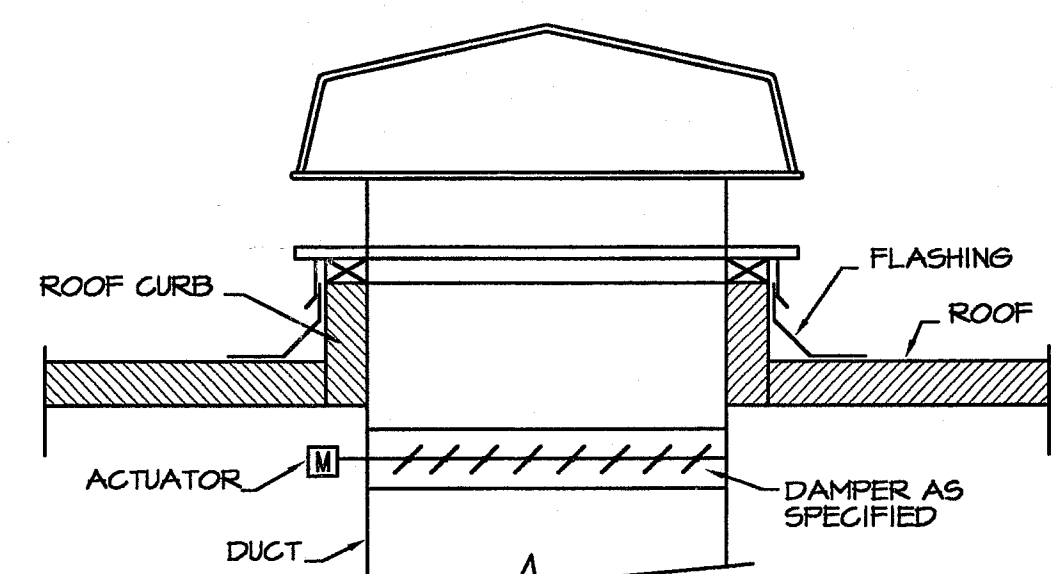


FRESH AIR INTAKE/RELIEF VENT DETAIL
NOT TO SCALE

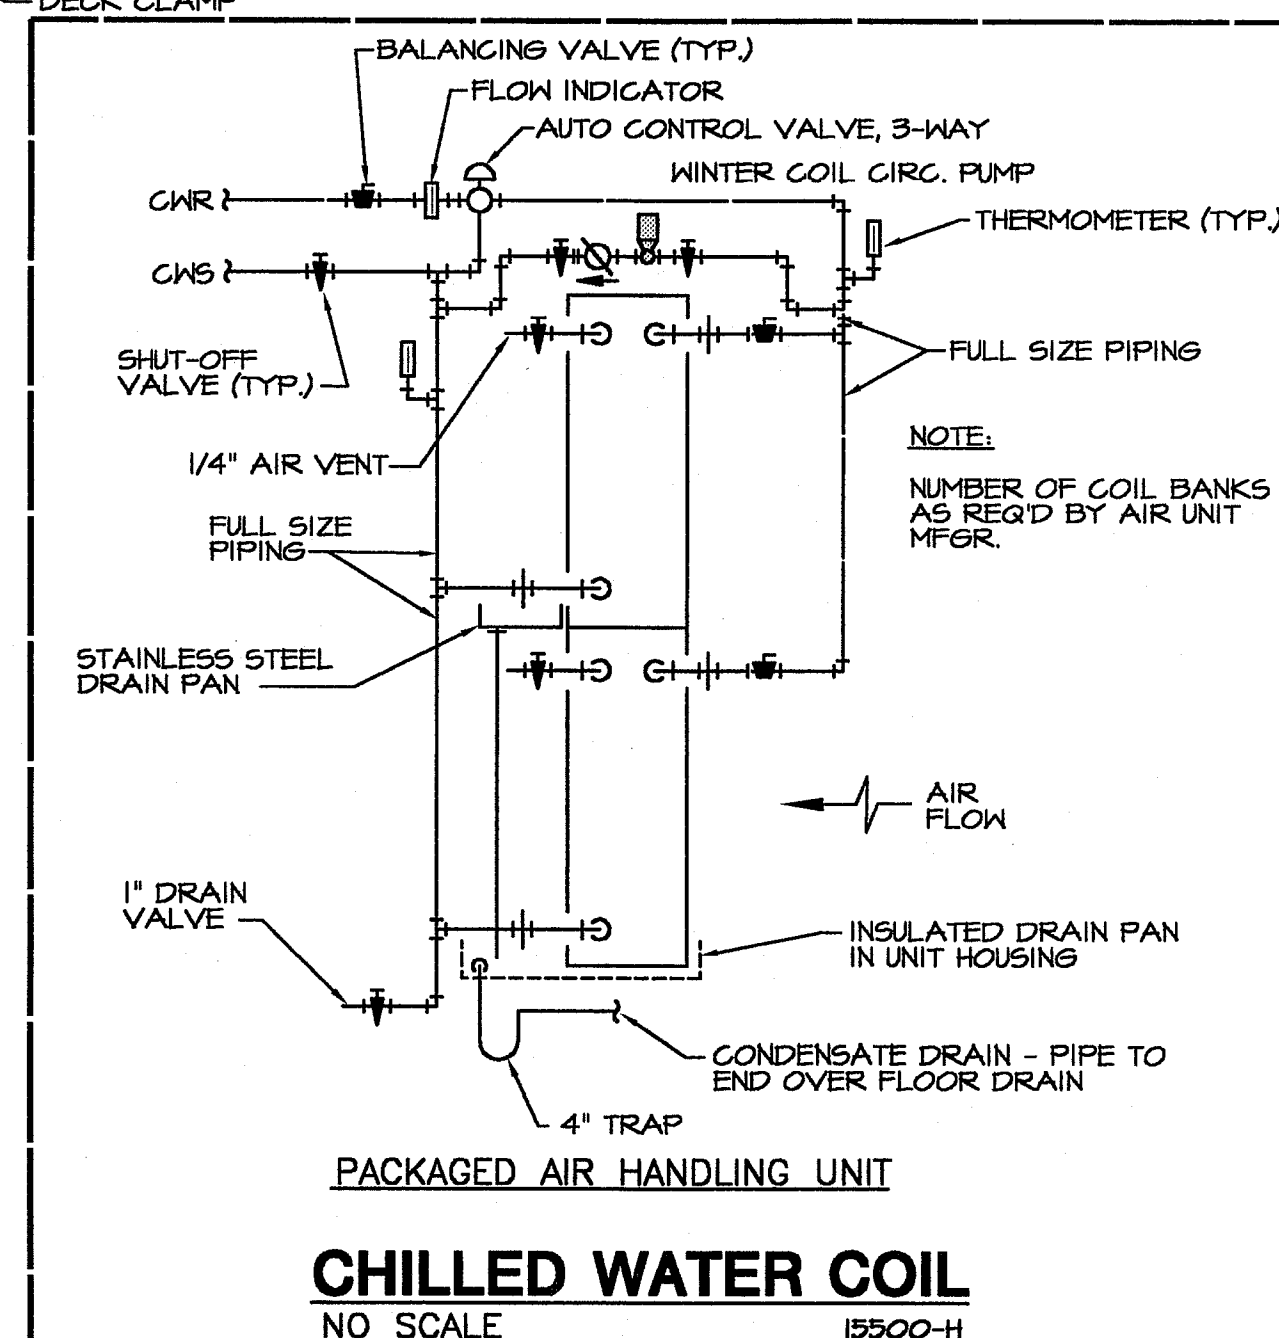


CHILLED WATER COIL
NO SCALE 15500-H

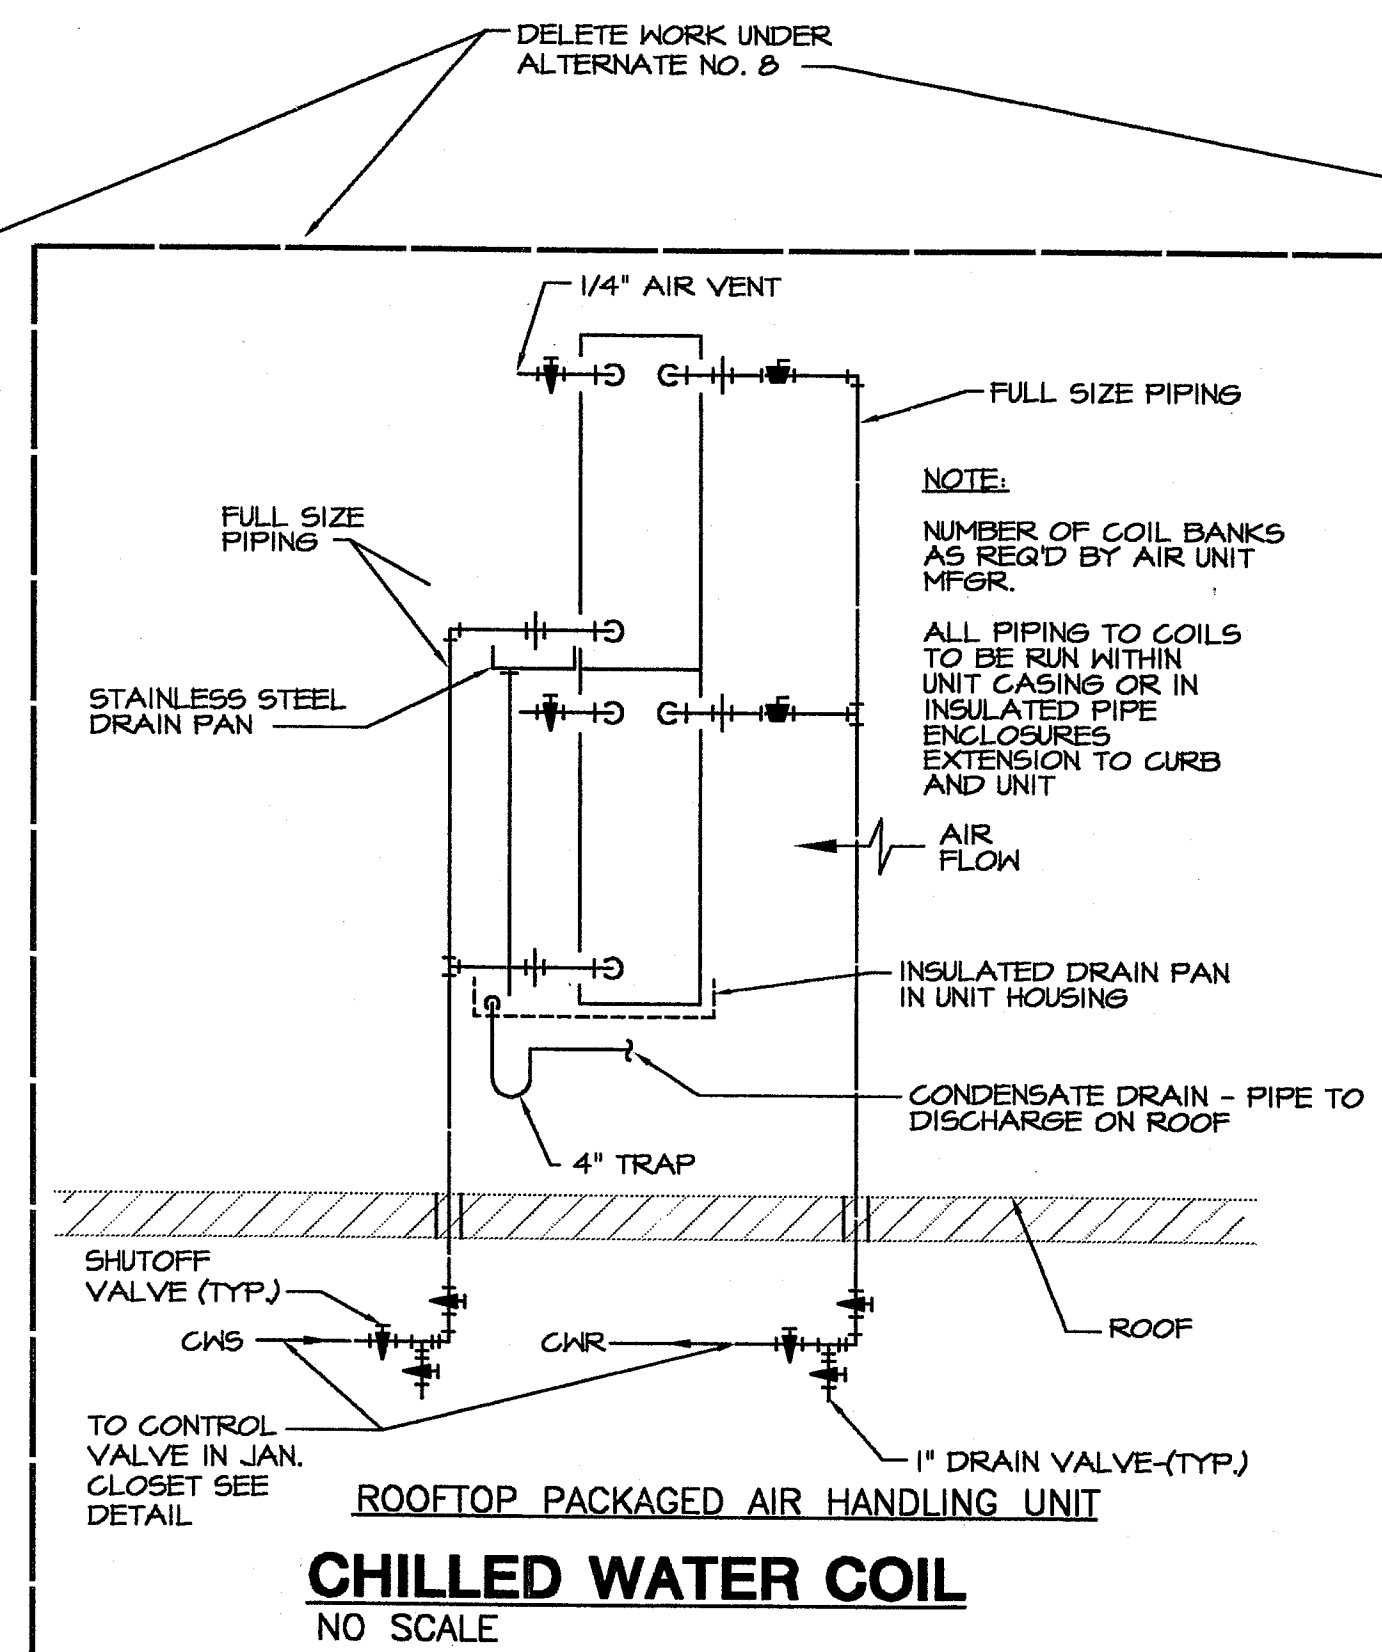

CHILLED WATER COIL
NO SCALE

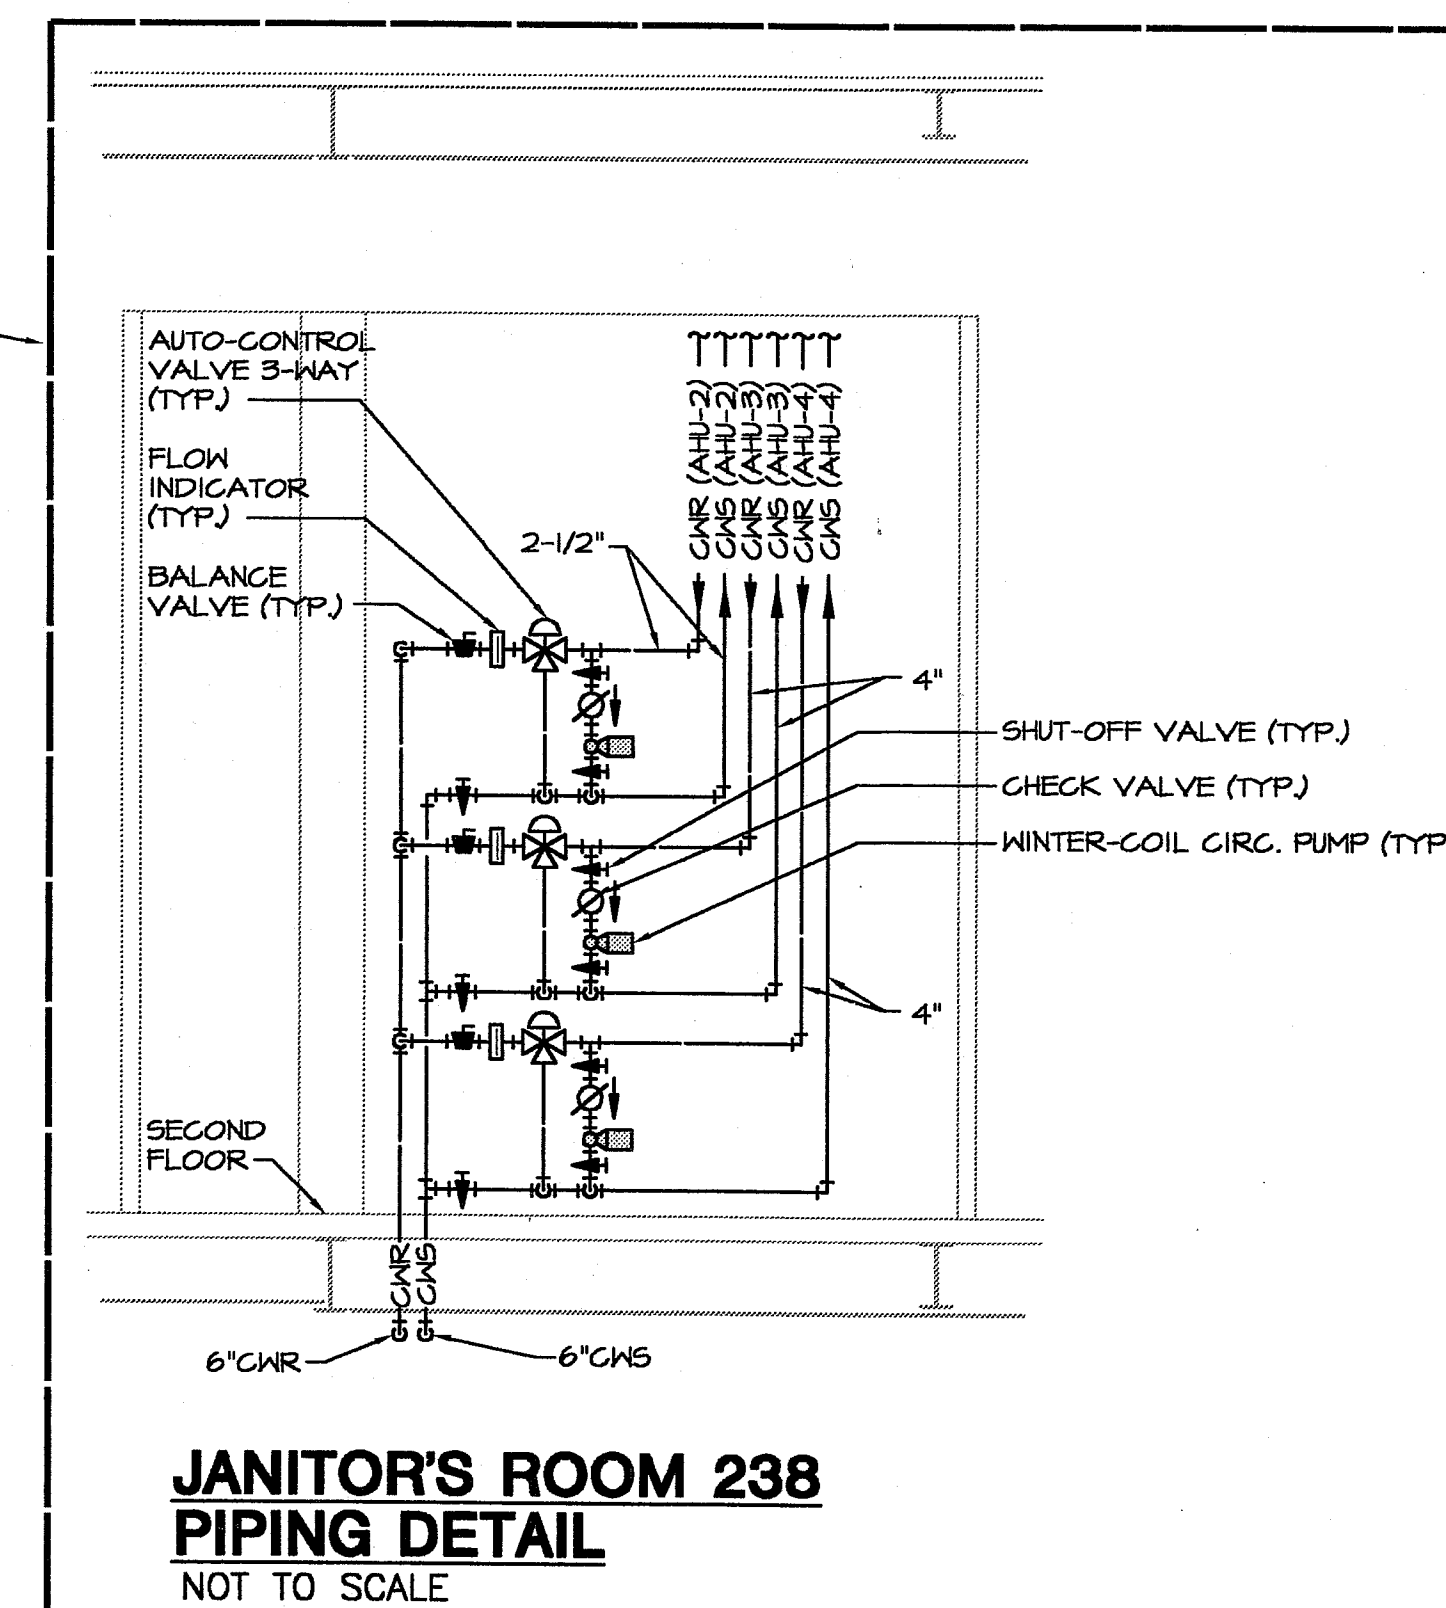

JANITOR'S ROOM 238 PIPING DETAIL
NOT TO SCALE

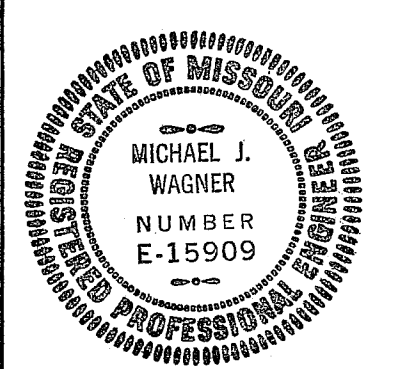

ELLISON-AUXIER ARCHITECTS INC.

924 FRANCIS ST. JOSEPH, MO 64501 (816) 233-8003 FAX 233-7793

PROJECT: PROPOSED RENOVATIONS STUDENT UNION MISSOURI WESTERN STATE COLLEGE 4525 DOWNS DRIVE SAINT JOSEPH, MISSOURI

SHEET: ME5

DATE: 12-8-98

58B #4821402

SMITH & BOUCHER, INC.
 CONSULTING ENGINEERS
 8620 WEST 110TH STREET
 OVERLAND PARK, KANSAS 66210
 (913) 345-2127
 (913) 345-0617 (FAX)

NAME: ELIZABETH LUNION
 PROJECT NUMBER: 982752Z
 DRAWING NUMBER: 12-2-98
 OPERATOR INITIALS: PJP
 LAST CORRECTION DATE: 12-2-98
 PLOT DATE: