


1 LEVEL 1 EXISTING
SCALE: 1/8" = 1'-0"

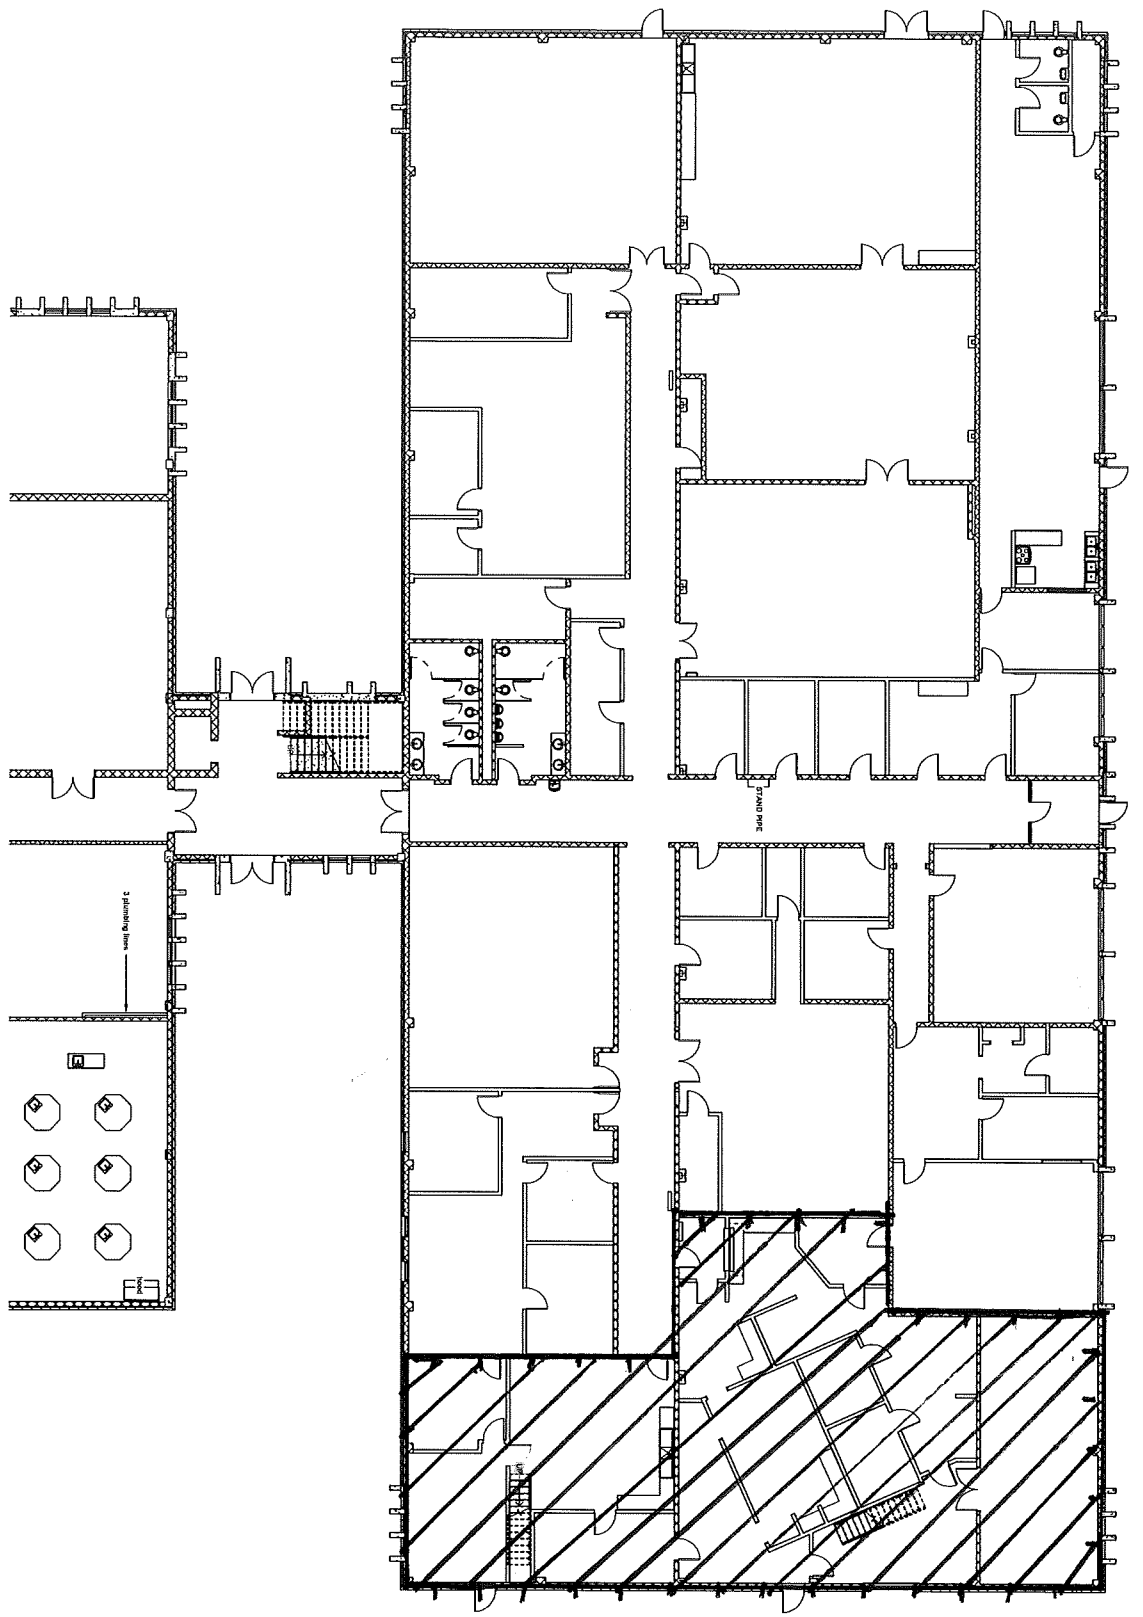

PROJECT:
DAY CARE ST. JOE SCHOOL
MISSOURI WESTERN
STATE UNIVERSITY

LEVEL 1 EXISTING

SHEET:
A001

NO.	REVISION DESCRIPTION	DATE

**PRELIMINARY
NOT FOR CONSTRUCTION**

624 FRANCIS ST.
ST. JOSEPH, MO 64501
P. 816-232-8003 F. 816-232-7793
www.elliott-auxier.com
DESIGN: ANS

