


1 LEVEL 1 EXISTING
SCALE: 1/8" = 1'-0"

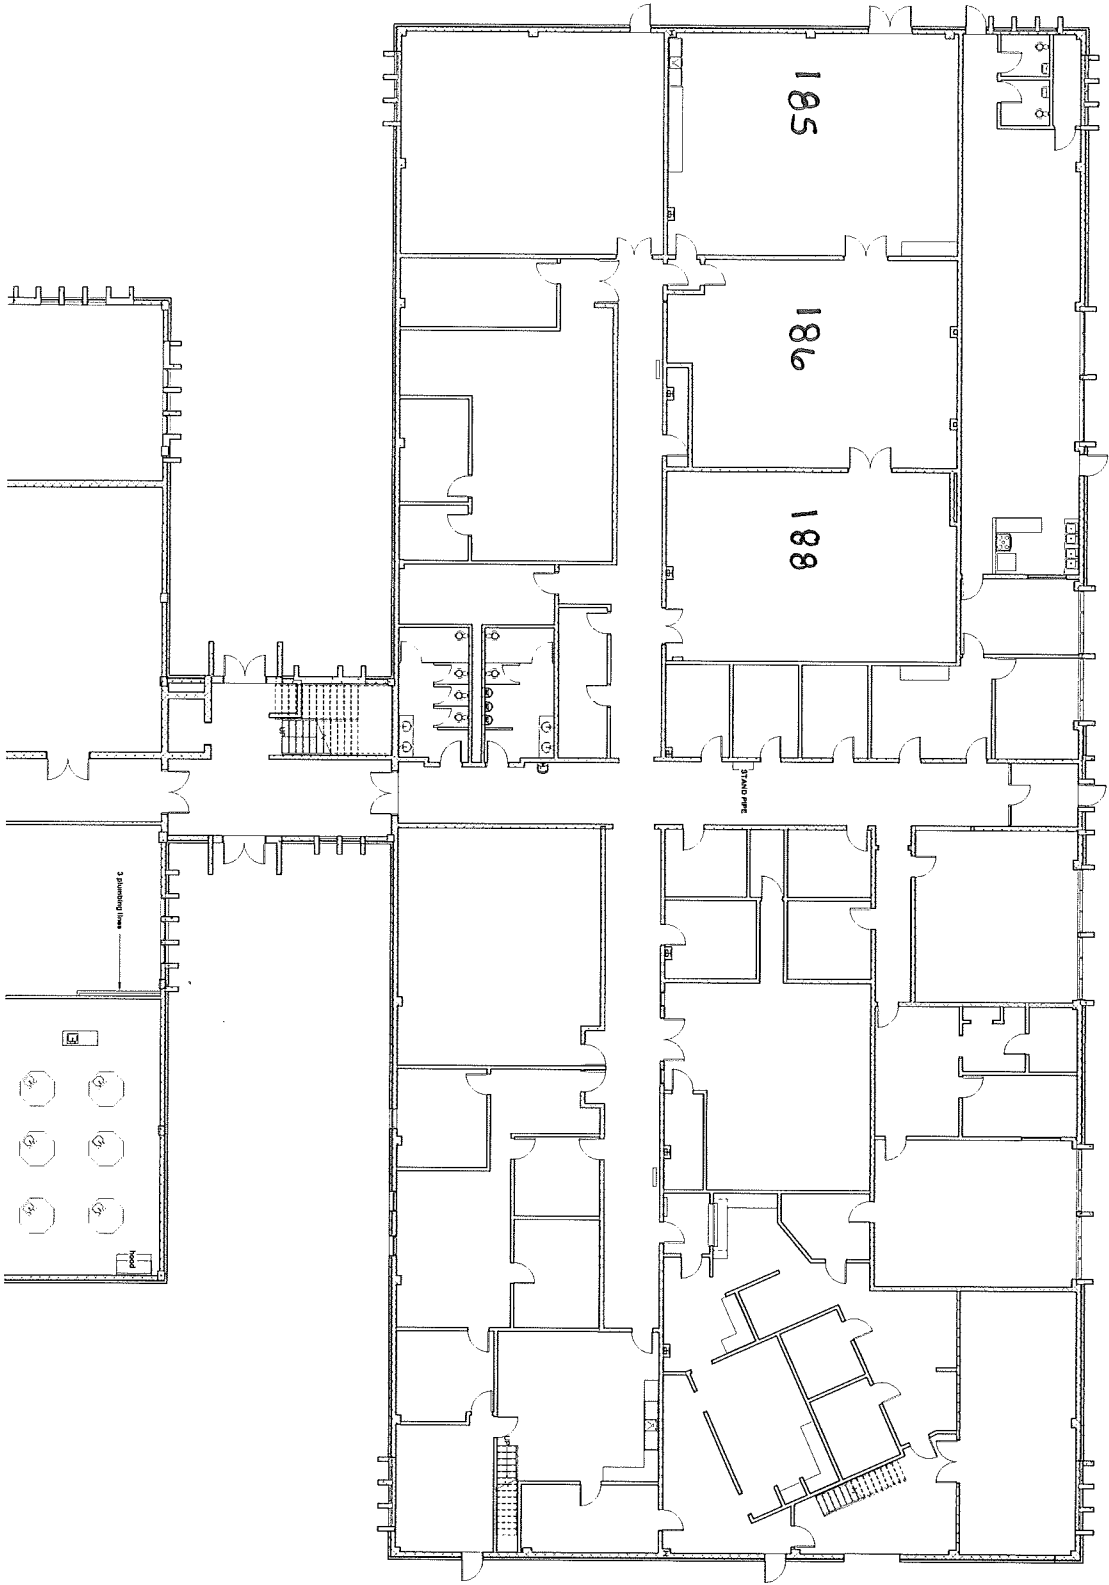

SHEET:
A001
DATE:

PROJECT:
DAY CARE ST. JOE SCHOOL
MISSOURI WESTERN
STATE UNIVERSITY

LEVEL: 1 EXISTING

NO.	REVISION DESCRIPTION	DATE

PRELIMINARY
NOT FOR CONSTRUCTION

924 FRANCOIS ST.
ST. JOSEPH, MO 64501
P: 816-233-8003 F: 816-233-477
www.elliott-austin.com
ELLIOTT-AUSTIN ARCHITECTS

