


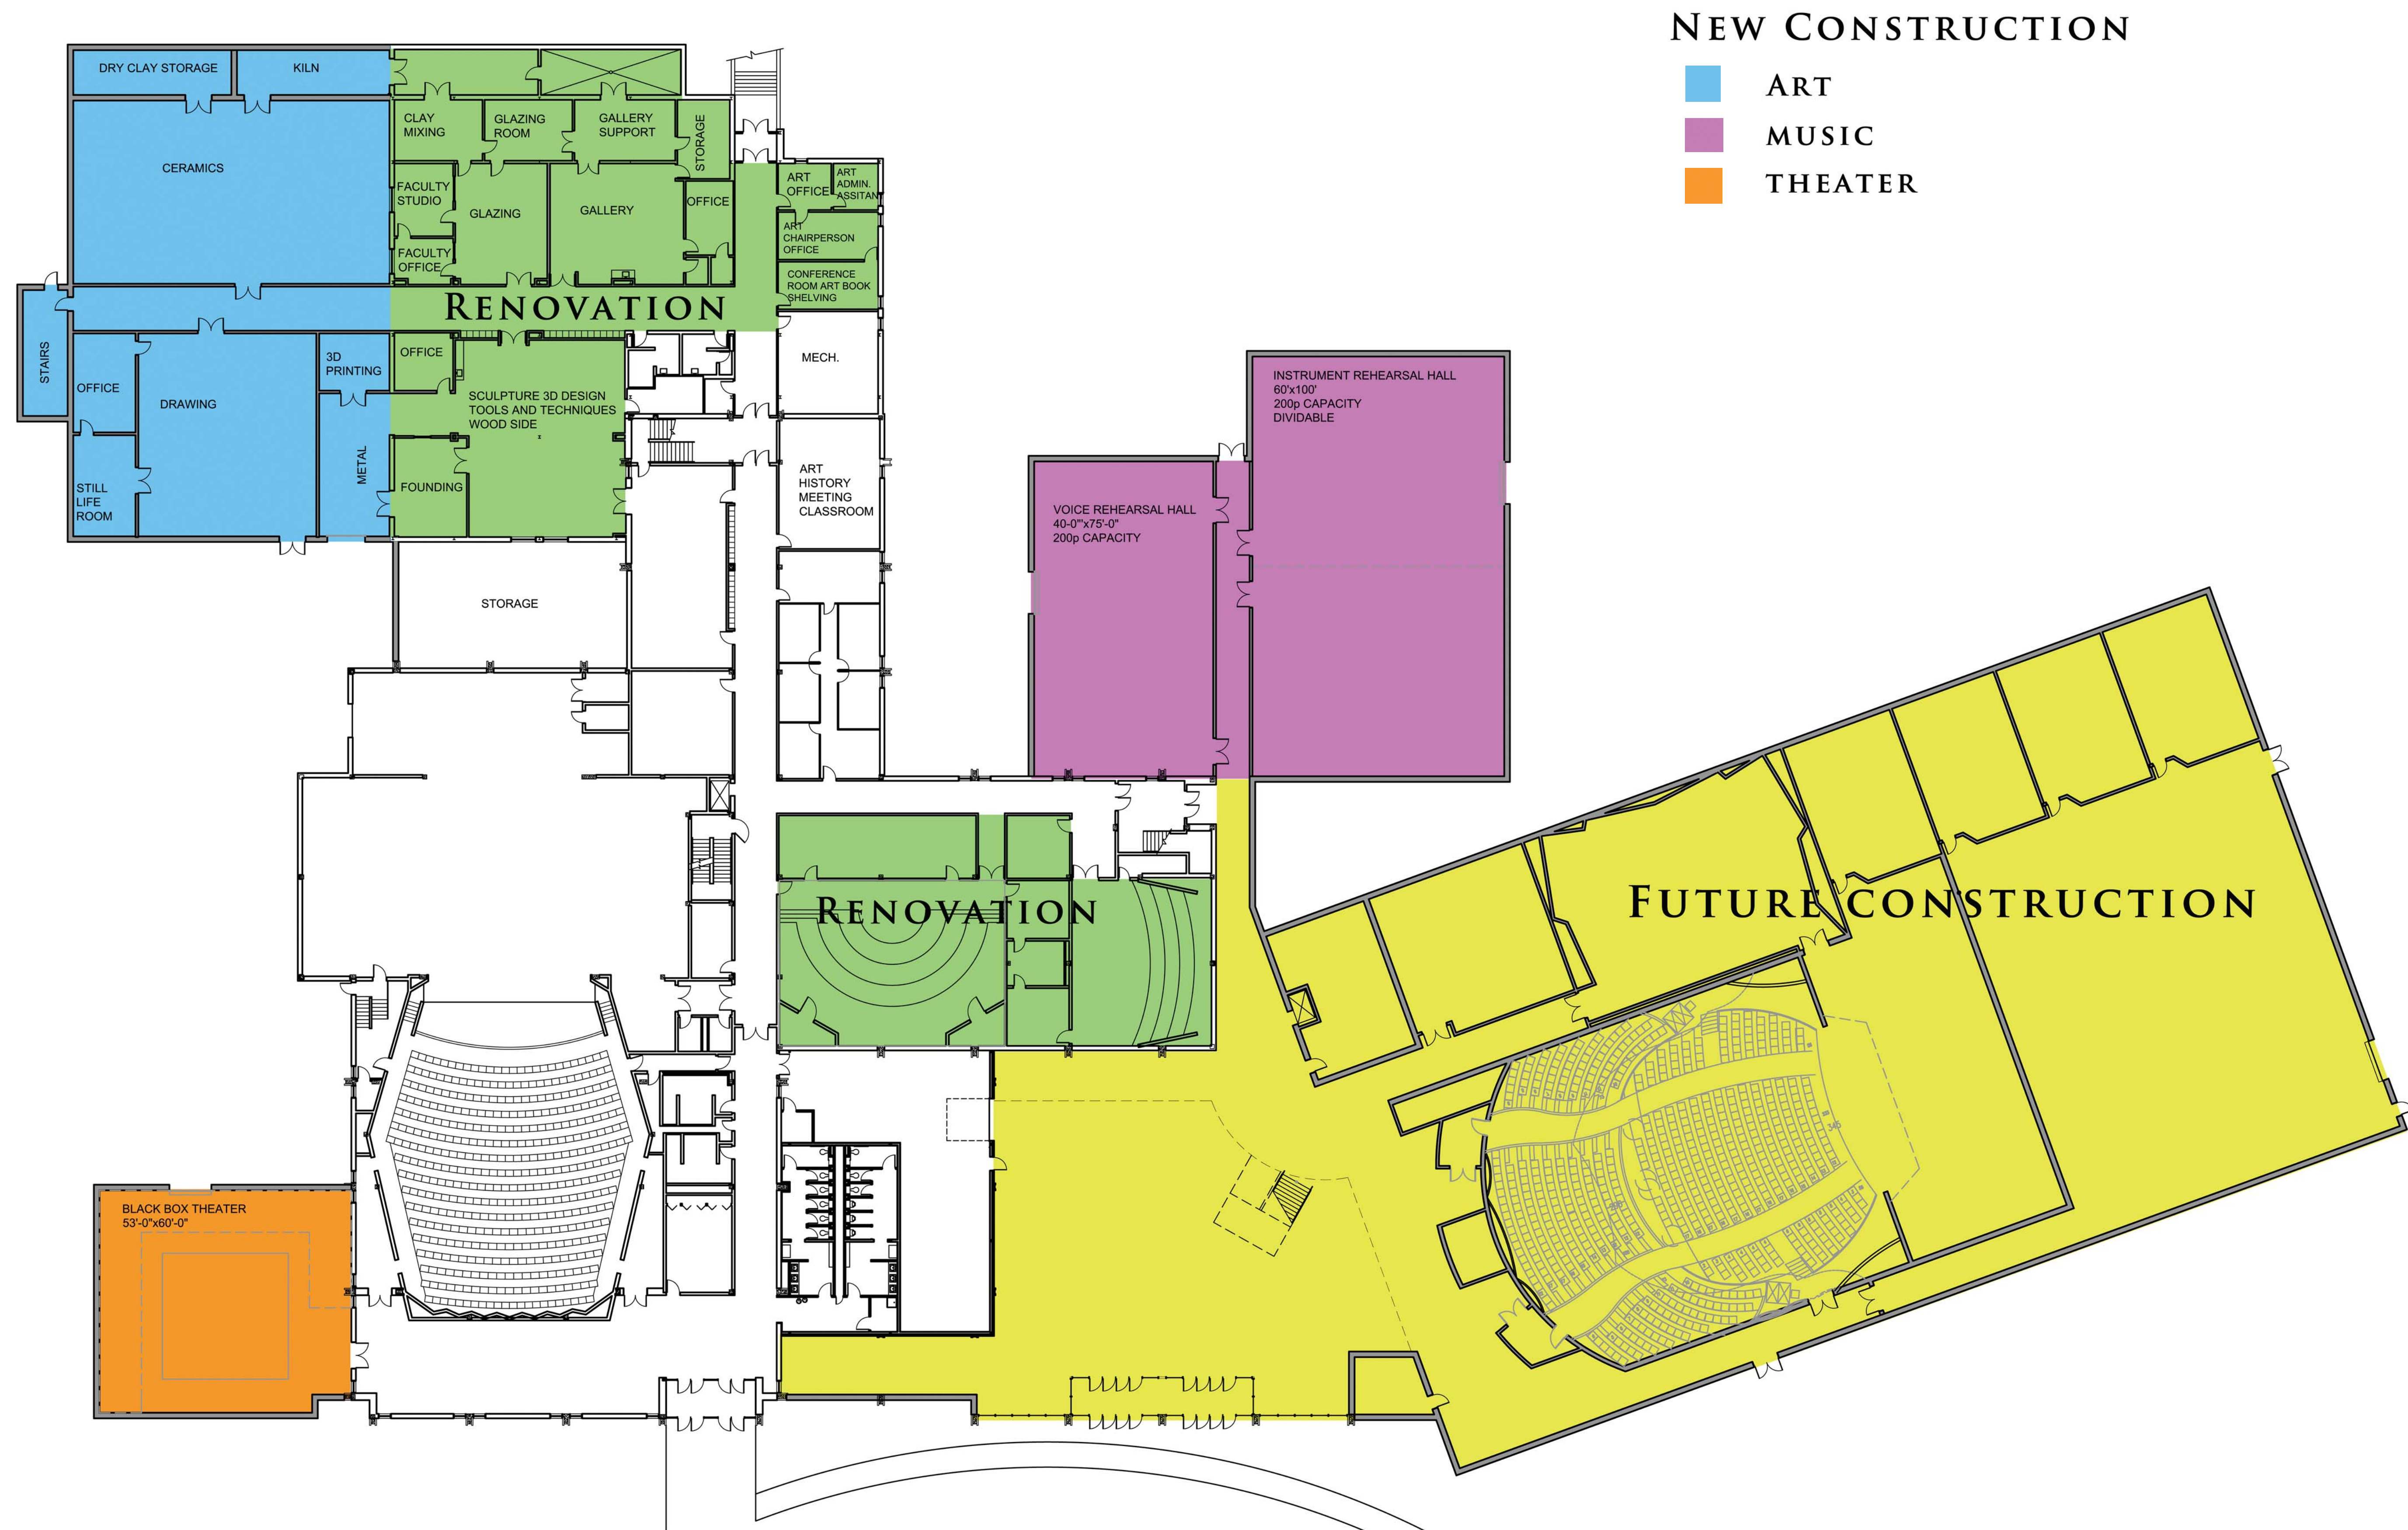

POTTER HALL FIRST FLOOR