



TOPOGRAPHIC SURVEY

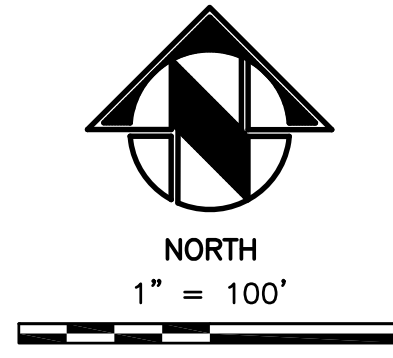

LEGEND

- = PROPERTY LINE
- ▲ = CONTROL POINT
- = ELECTRIC BOX
- ◇ = TELEPHONE PEDESTAL
- = GUY WIRE
- ⊕ = BENCHMARK
- ⊕ = FIRE HYDRANT
- ⊕ = SIGN
- ⊕ = POWER POLE
- ⊕ = LIGHT POLE
- = TREE
- = MANHOLE
- ⊕ = WATER METER
- ⊕ = WATER VALVE
- CMP = CORRUGATED METAL PIPE
- RCP = REINFORCED CONCRETE PIPE
- PVC = POLYVINYL CHLORIDE FLEX
- HDPE = CORRUGATED PLASTIC PIPE
- F/L = FLOW LINE
- W = WATERLINE
- SS = SANITARY SEWER LINE
- ST = STORM SEWER LINE
- OE = OVERHEAD ELECTRIC LINE
- UE = UNDERGROUND ELECTRIC LINE
- FO = FIBER OPTIC LINE
- = TREE LINE
- = CONCRETE
- = ASPHALT
- = GRAVEL/DIRT

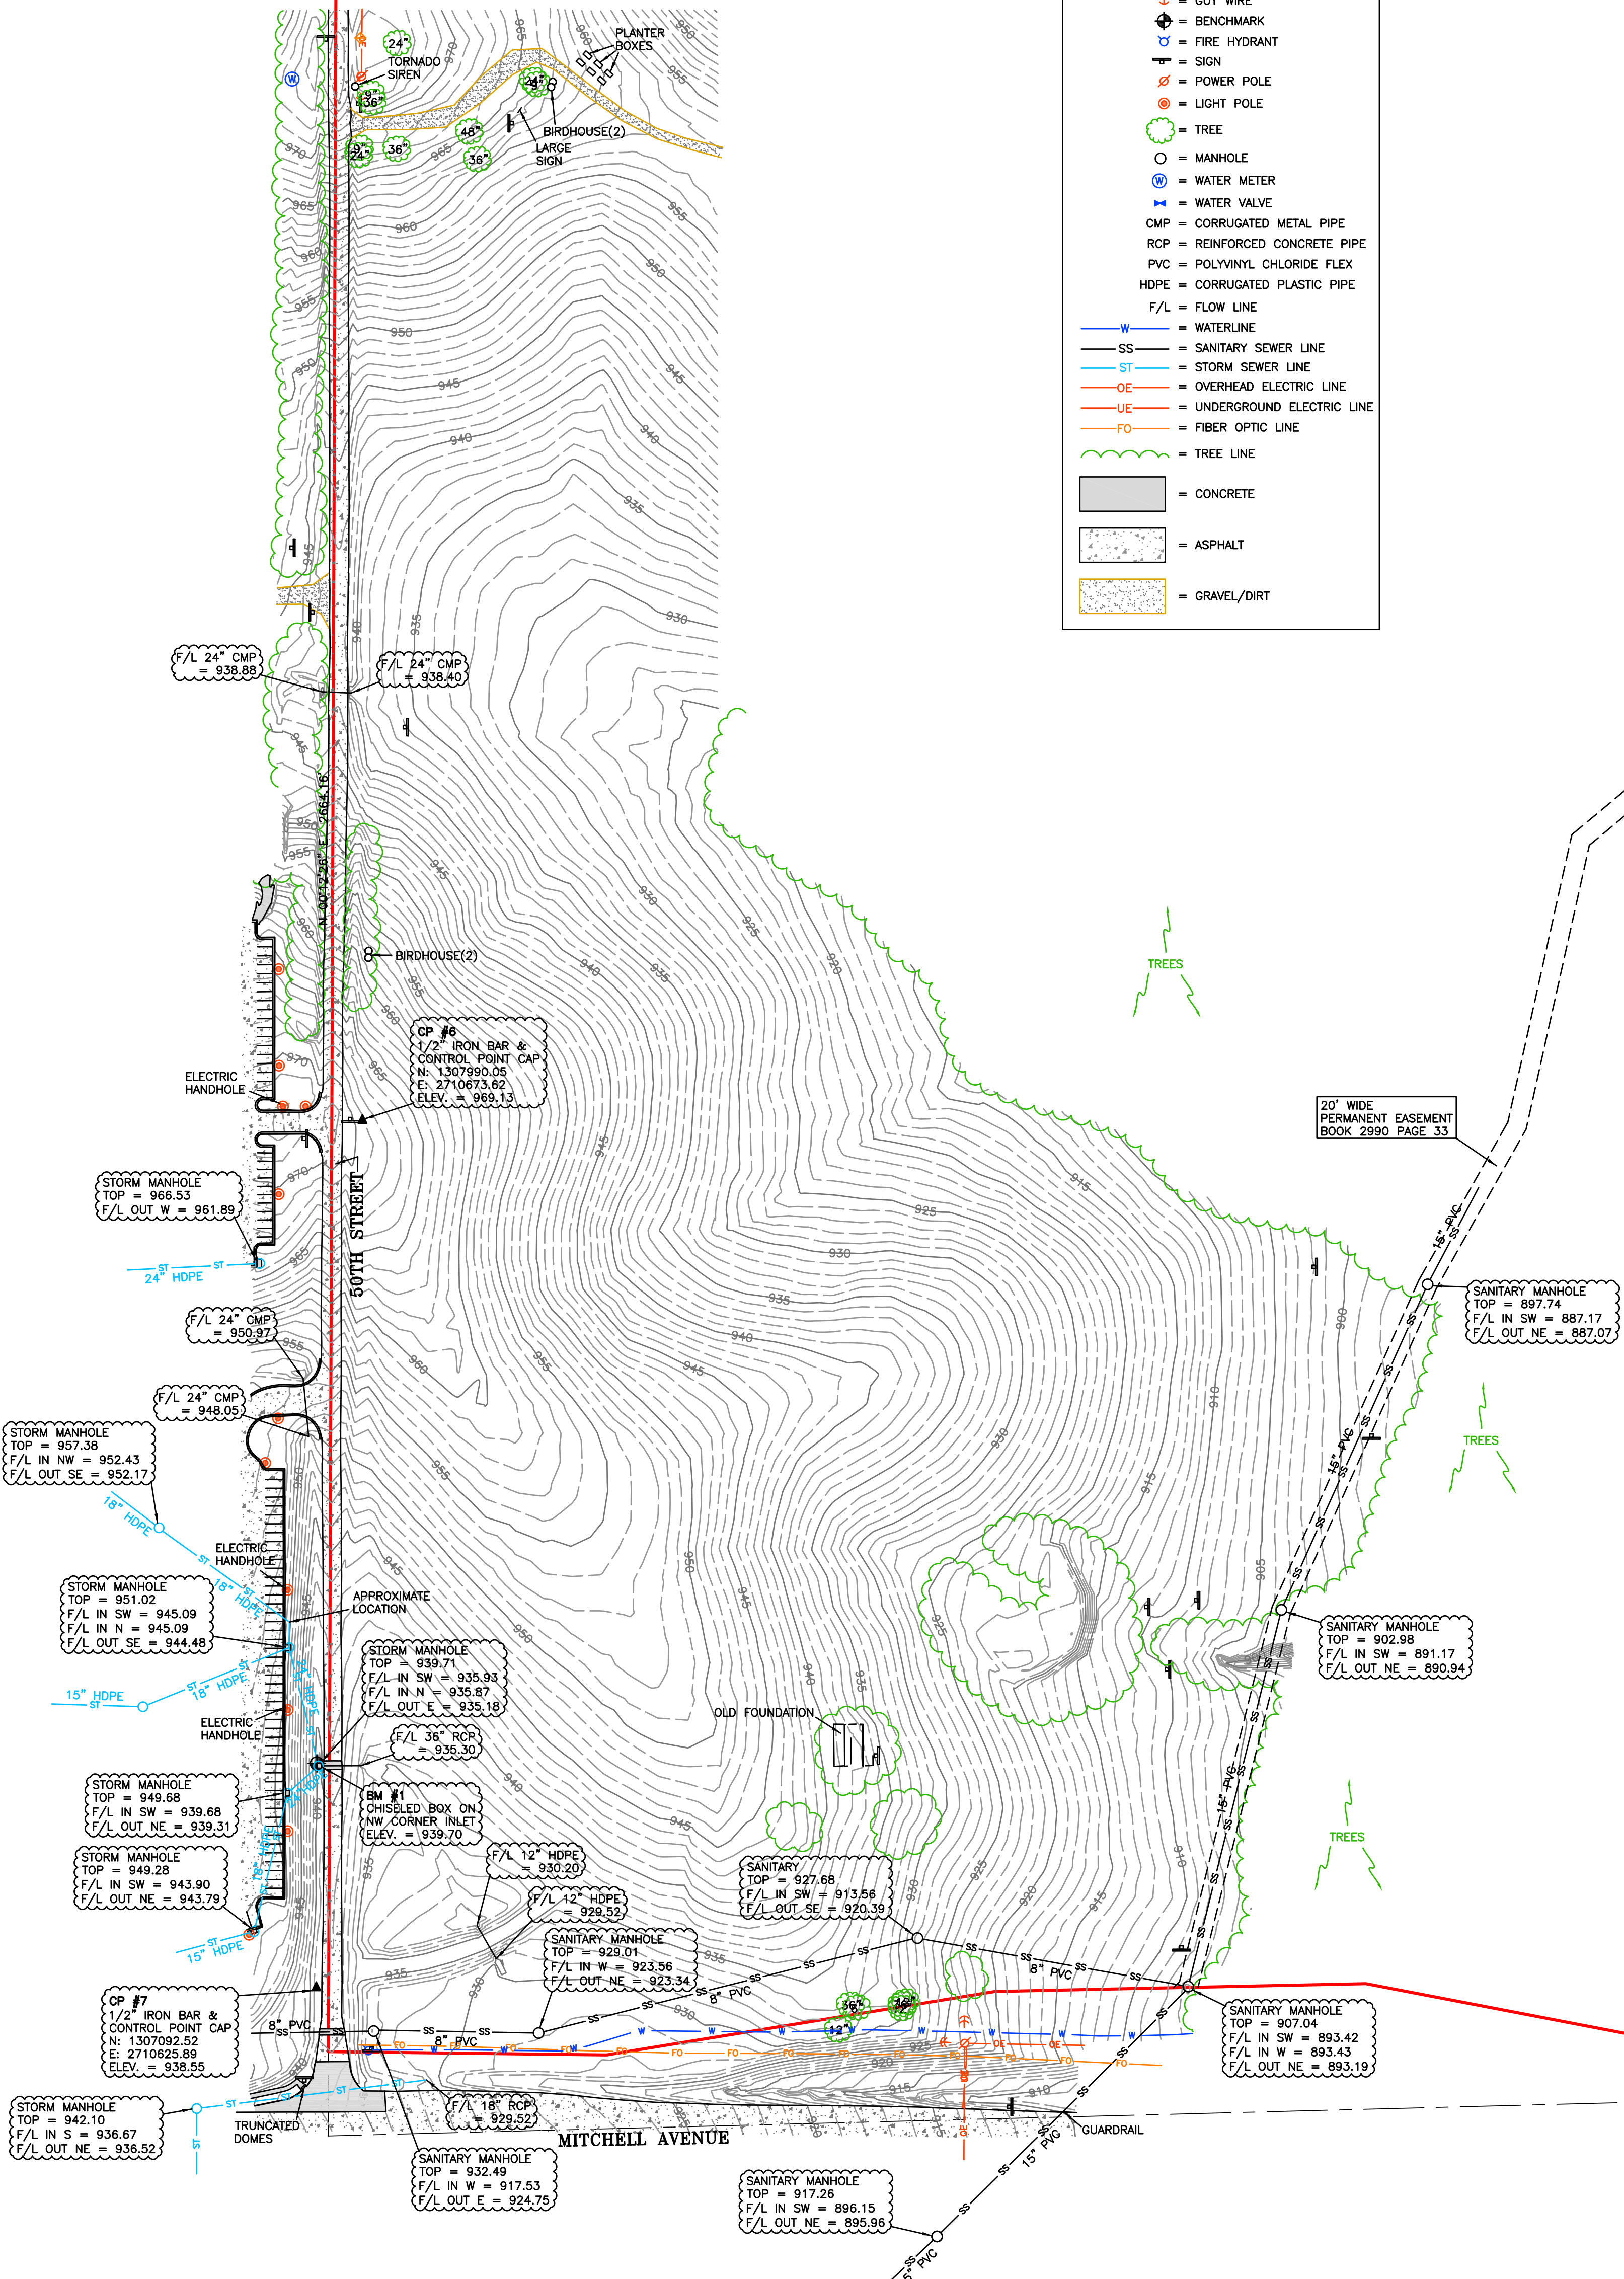

UTILITY WARNING

The locations of underground utilities as shown hereon are based on the above ground structures and record drawings provided to the Engineer/Surveyor. Locations of underground utilities/structures may vary from locations shown hereon. Additional buried utilities/structures may be encountered. Before excavations are begun, contact utility companies for verification of utility type and field locations.

SURVEYOR'S NOTE:

Utilities notified by Missouri ONE CALL Ticket No. 220463209. Utilities notified include: ATT Distribution, Evergy, Spire MO West, Missouri American Water, United Electric CO OP, City of St. Joseph Traffic Dept., City of St. Joseph Sewer Dept., Suddenlink Communications—St. Joseph.

ELECTRONIC TRANSMITTAL STATEMENT

This document must be compared to the original hard copy issued at the date of the original signature and seal to ensure the accuracy of the information and to further ensure that no changes, alterations or modifications have been made. No reliance shall be made on a document transmitted by computer or other electronic means unless first compared to the original sealed document.



MISSOURI ONE-CALL SYSTEM, INC.

PREPARED FOR:
ELLISON-AUXIER ARCHITECTS, INC.
 SECTION 13, T-57N; R-35W
 ST. JOSEPH, BUCHANAN COUNTY, MISSOURI

MIDLAND SURVEYING
 Midland Surveying, Inc.
 Missouri State Certificate of Authority #000120

LAND SURVEYORS - PLANNERS
 501 North Market, Maryville, MO 64468
 ph. (660) 582-8633 fax (660) 582-7173
 4784 Frederick Blvd, St. Joseph, MO 64506
 ph. (816) 233-7900 fax (816) 233-4852

FILE: MO-WEST-TOPO-ELLISON	DATE: FEB. 23, 2022	SCALE: 1" = 100'	REVISED:	SHEET NO. 1 OF 1
-------------------------------	------------------------	---------------------	----------	---------------------